



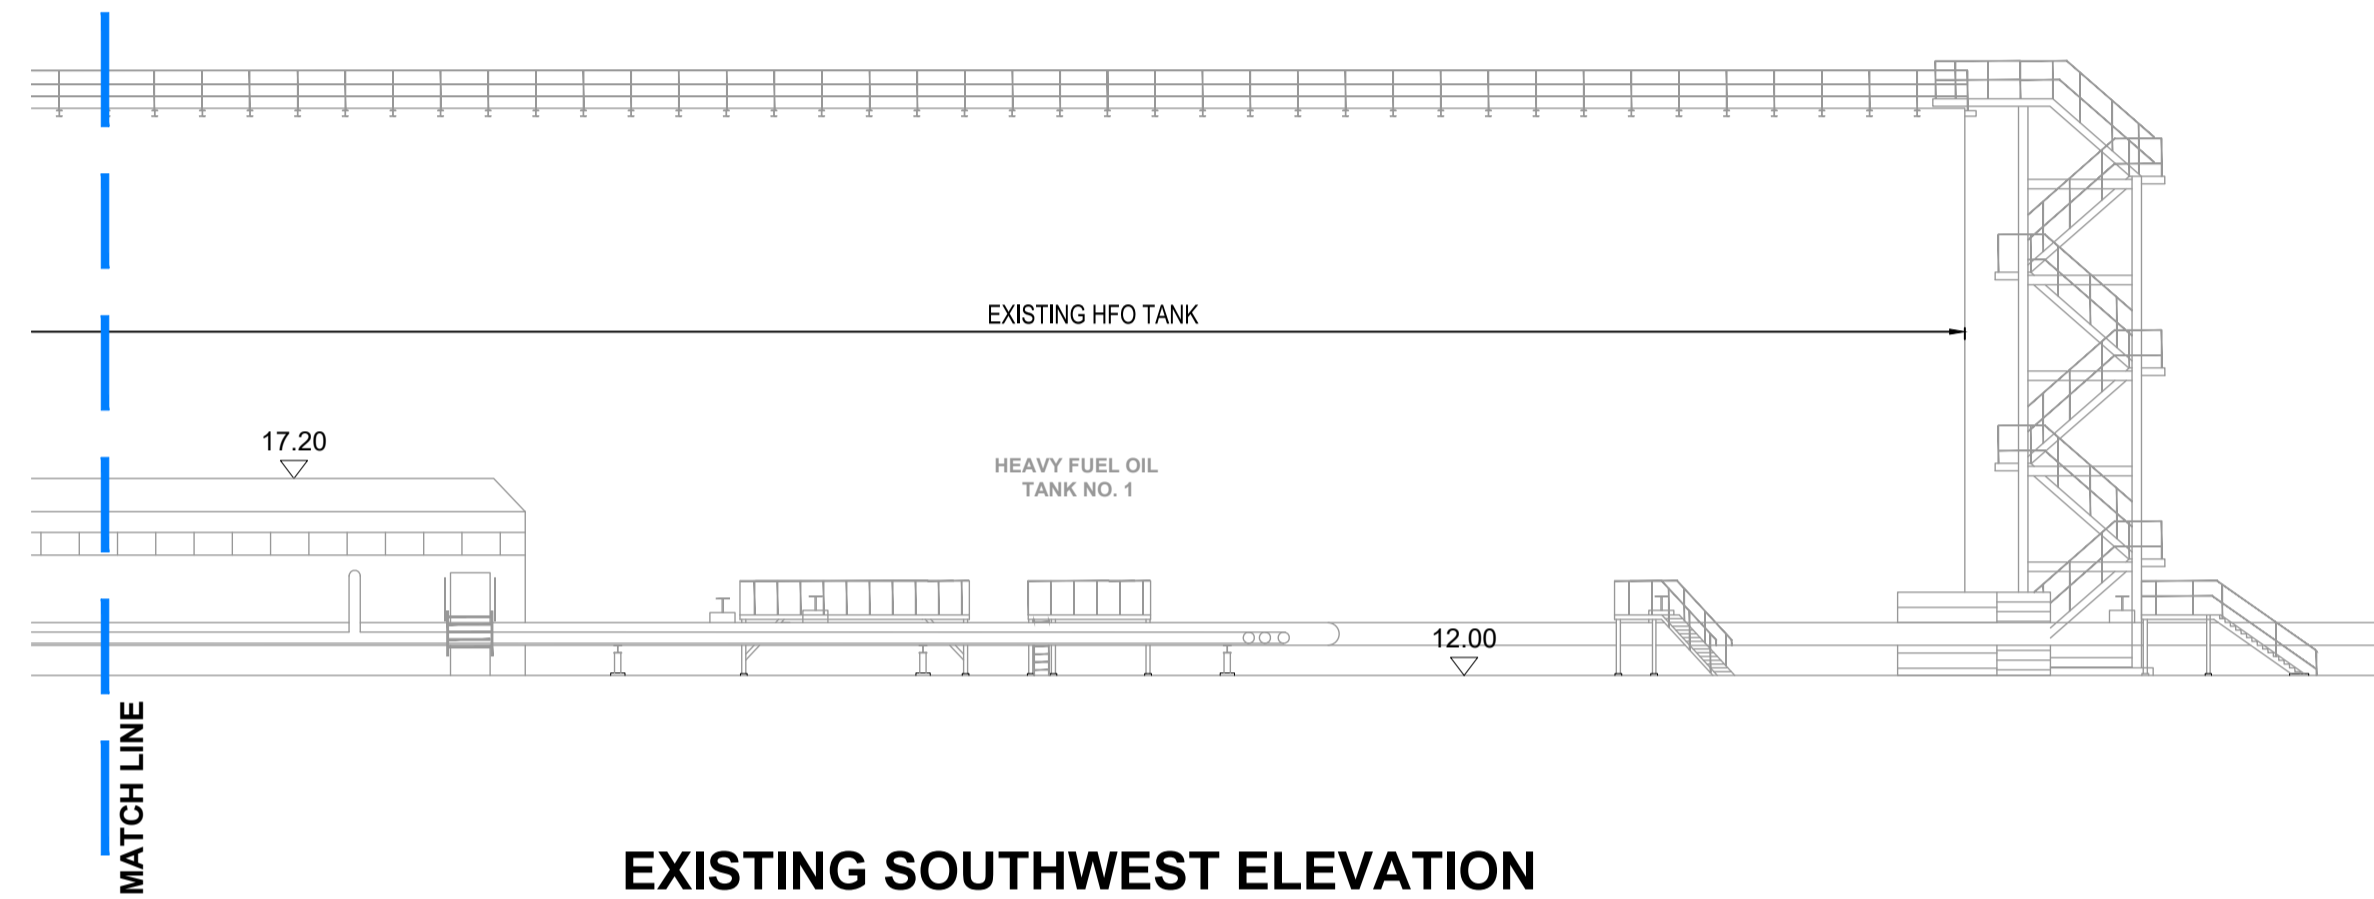


EXISTING SOUTHWEST ELEVATION
SCALE 1:200




EXISTING SOUTHWEST ELEVATION
SCALE 1:200

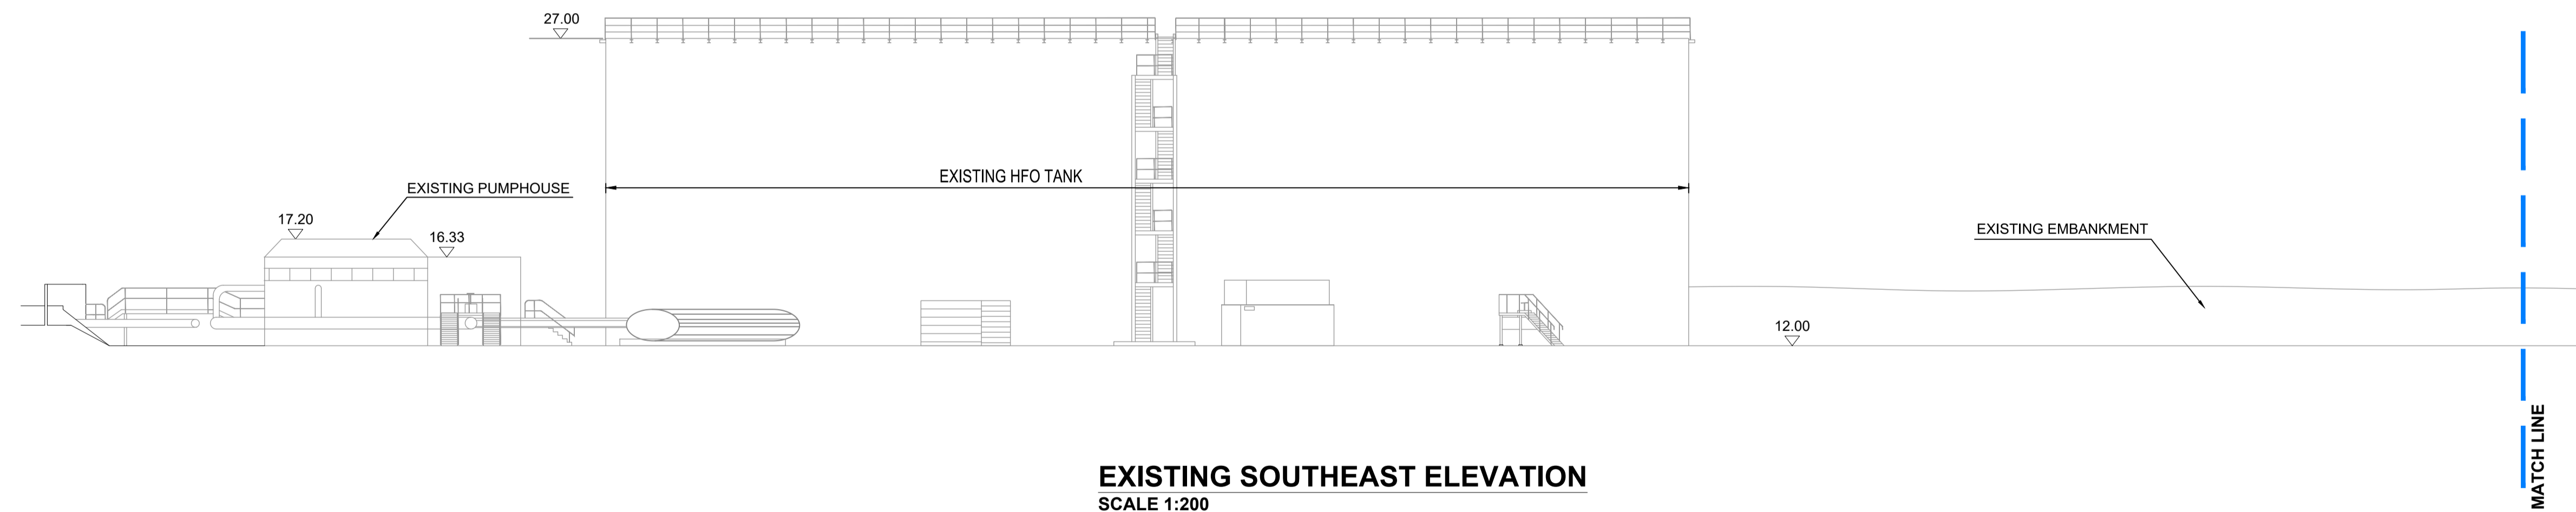

EXISTING SOUTHEAST ELEVATION
SCALE 1:200

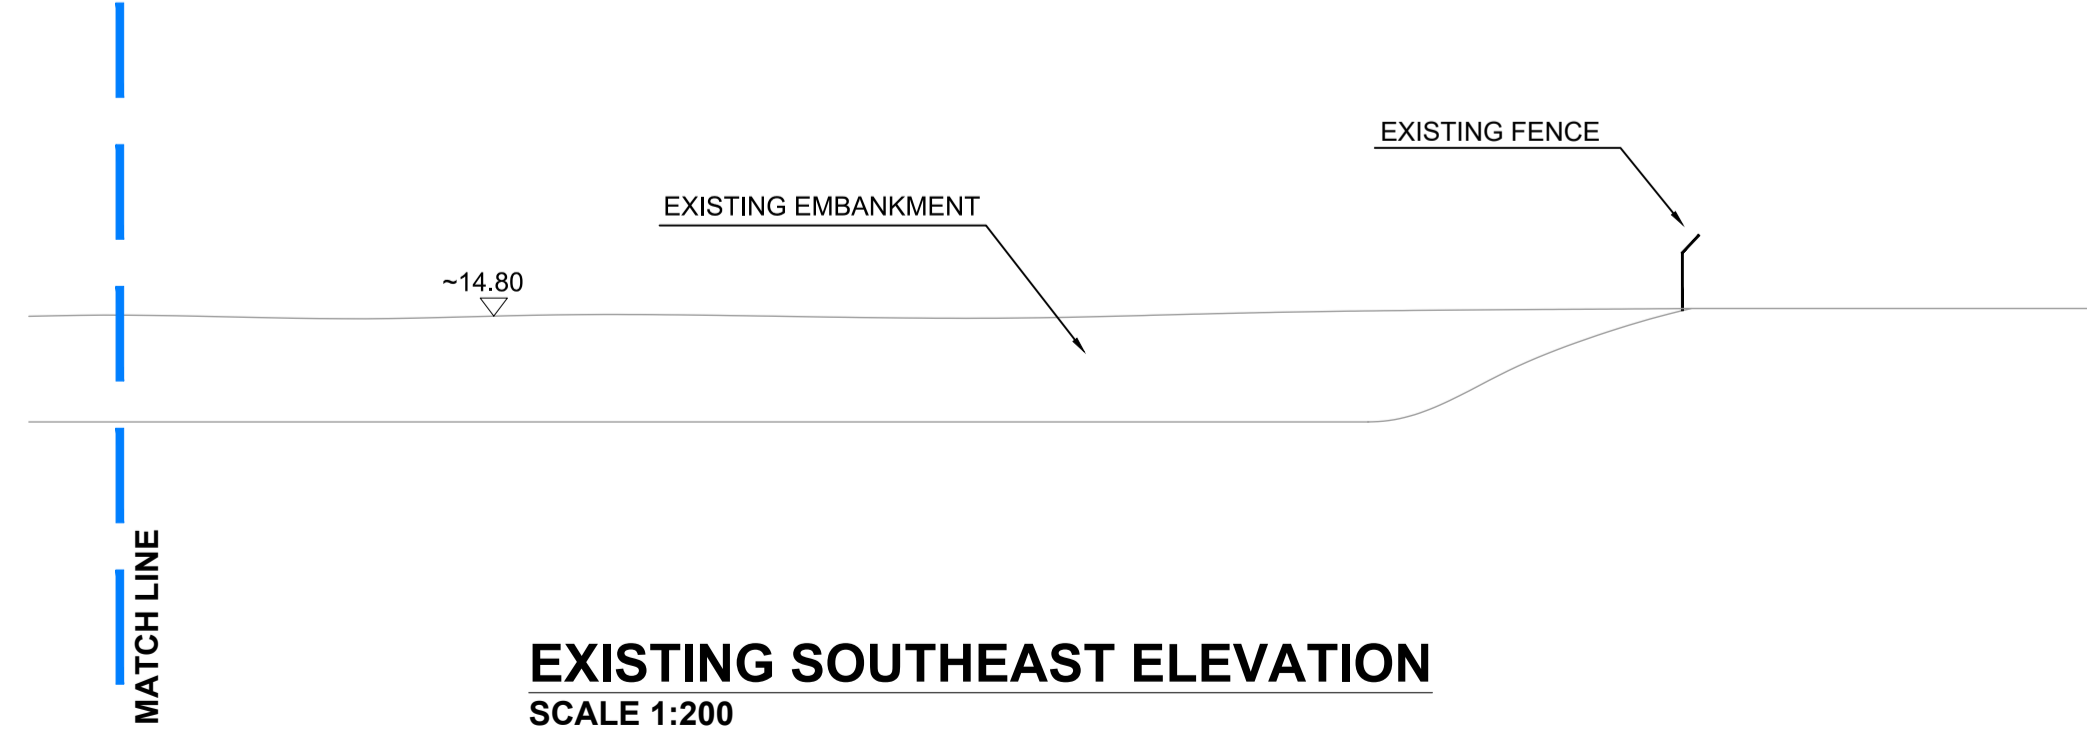


EXISTING SOUTHEAST ELEVATION
SCALE 1:200

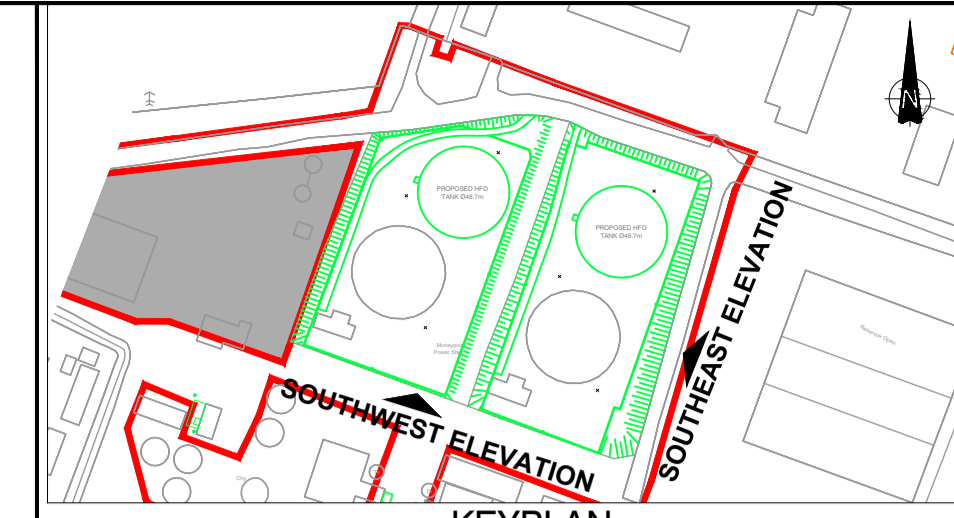

KEYPLAN
SCALE N.T.S.

- NOTES:**
1. DRAWING NOT TO BE SCALED. FIGURED DIMENSIONS ONLY TO BE USED.
 2. ALL DIMENSIONS IN m UNLESS NOTED OTHERWISE
 3. ALL LEVELS TO ORDANCE DATUM MALIN UNLESS NOTED OTHERWISE

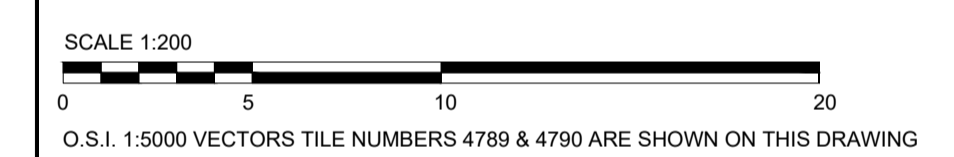

O.S.I. 1:5000 VECTORS TILE NUMBERS 4789 & 4790 ARE SHOWN ON THIS DRAWING
 TAILTE ÉIREANN LICENCE NO. EN 0023719-24
 © TAILTE ÉIREANN/GOVERNMENT OF IRELAND

REV	DATE	REVISION DESCRIPTION	DRN	PROD	VER	APP
000	12.2023	ISSUED FOR PLANNING	AB	HG	ED	JH

COPYRIGHT © ESB
 ALL RIGHTS RESERVED. NO PART OF THIS WORK MAY BE MODIFIED, REPRODUCED OR COPIED IN ANY FORM OR BY ANY MEANS - GRAPHIC, ELECTRONIC OR MECHANICAL, INCLUDING PHOTOCOPIING, RECORDING, TAPING OR USED FOR ANY PURPOSE OTHER THAN ITS DESIGNATED PURPOSE, WITHOUT THE WRITTEN PERMISSION OF ESB.

PURPOSE OF ISSUE - PRELIMINARY UNLESS INDICATED
 CLIENT APPROVAL PLANNING TENDER CONSTRUCTION AS-BUILT

CLIENT **ESB GENERATION & TRADING**

PROJECT **MONEYPOINT SECURITY OF SUPPLY PROJECT**

CONTRACT

DRAWING TITLE **HFO TANKS
 EXISTING AND PROPOSED ELEVATIONS
 SHEET 1 OF 4**

PRODUCTION UNIT **CIVIL, ENVIRONMENTAL & RENEWABLE ENGINEERING**

Engineering and Major Projects,
 One Dublin Airport Central, Dublin Airport,
 Cloughran, Co. Dublin, K67 XF72, Ireland.
 Tel: +353 (0)1 703 8000 Web: www.esb.ie
 Engineering and Major Projects is a division of ESB

DRAWN	PRODUCED	VERIFIED	APPROVED	APPROVAL DATE
A. Buttur	H.Griffin	E. Dunphy	J. Haverly	Dec 2023
CLIENT REF	NO. OF SHTS	SIZE	SCALE	
	4	A1	1:200	

DRAWING NUMBER **QP-000017-65-D451-008-001-000**