




PROPOSED SOUTHWEST ELEVATION
SCALE 1:200

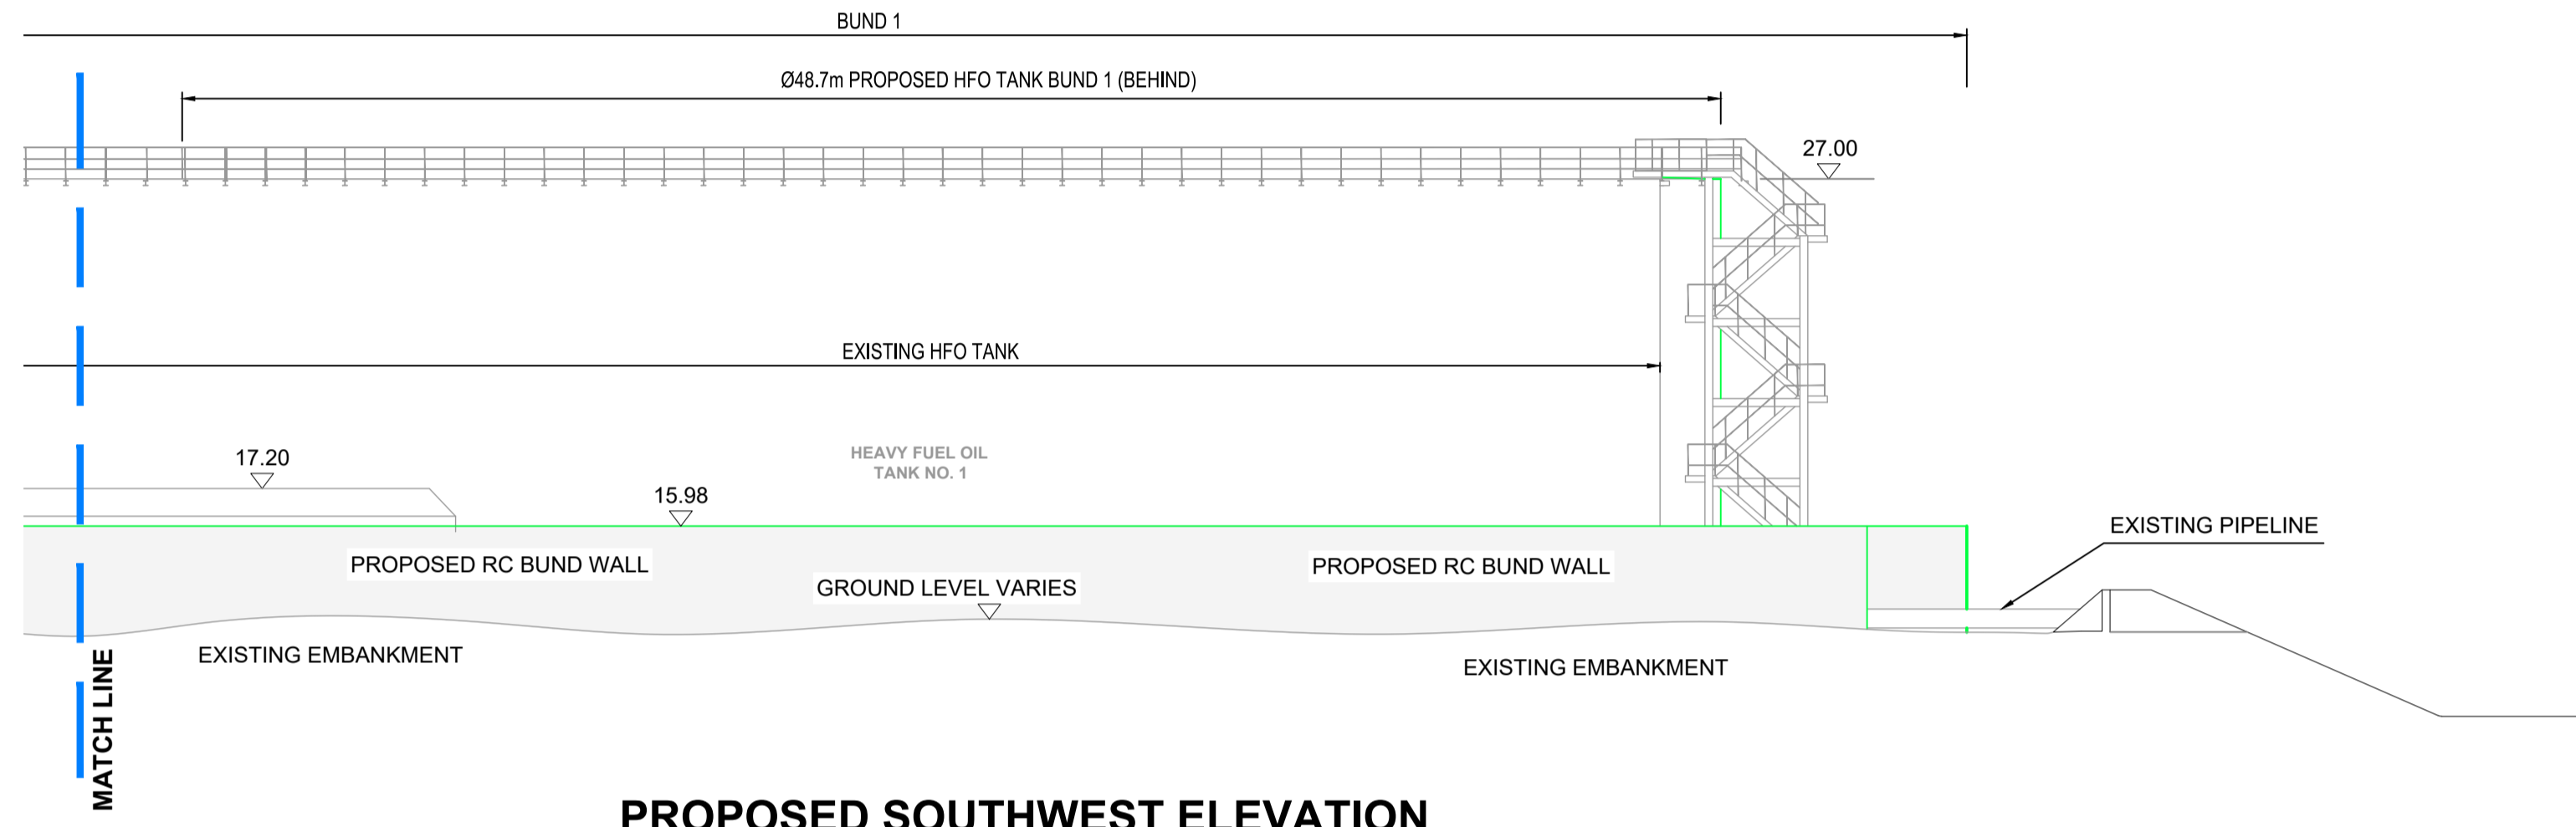


PROPOSED SOUTHWEST ELEVATION
SCALE 1:200

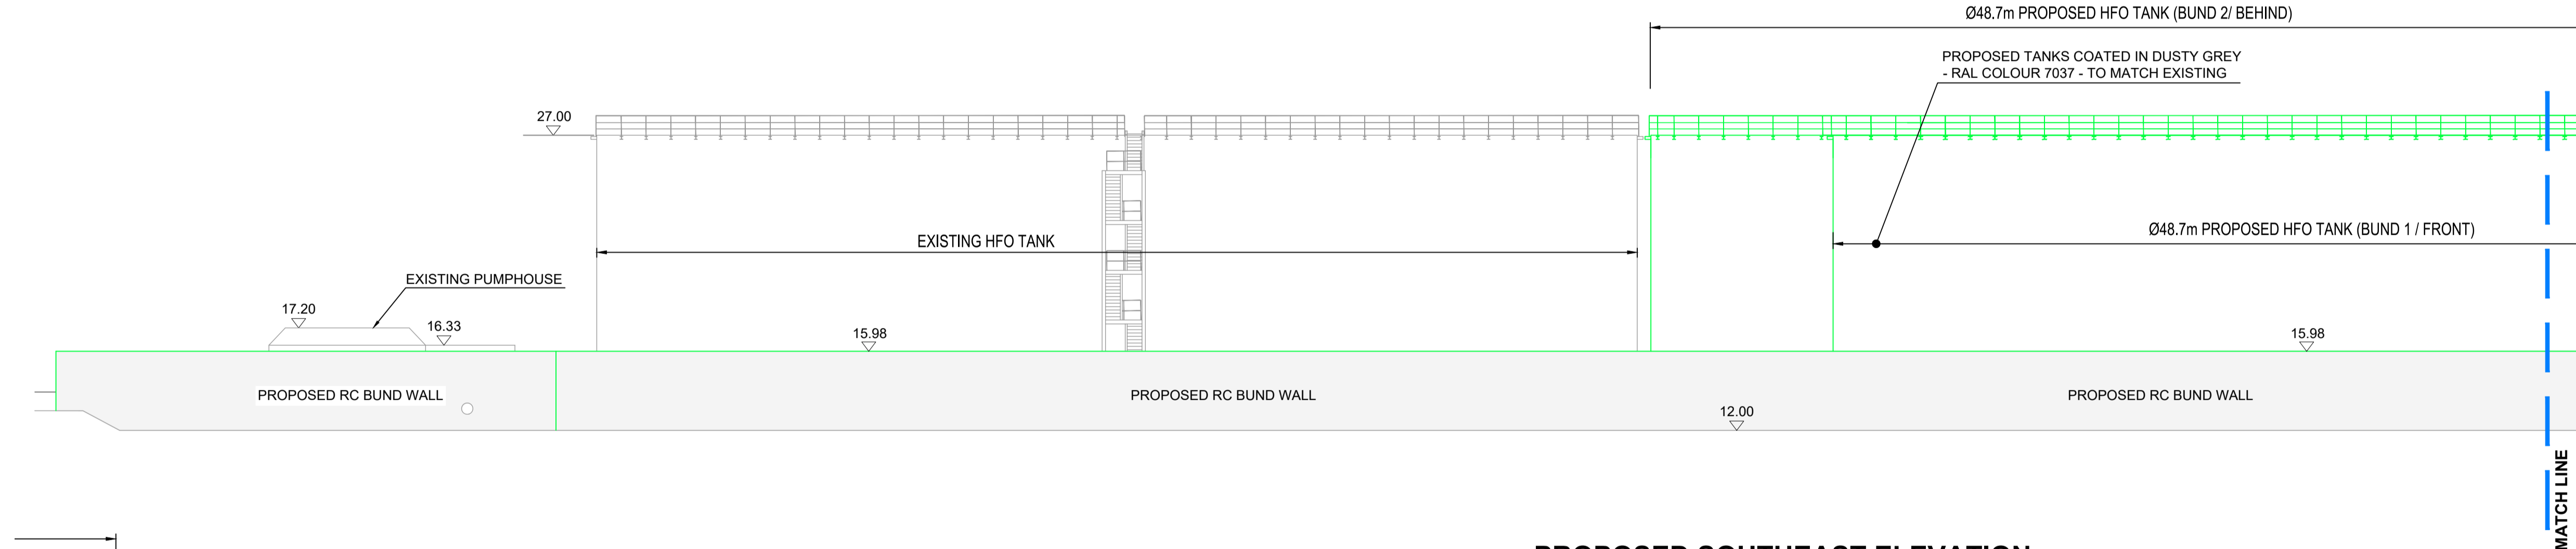

PROPOSED SOUTHEAST ELEVATION
SCALE 1:200

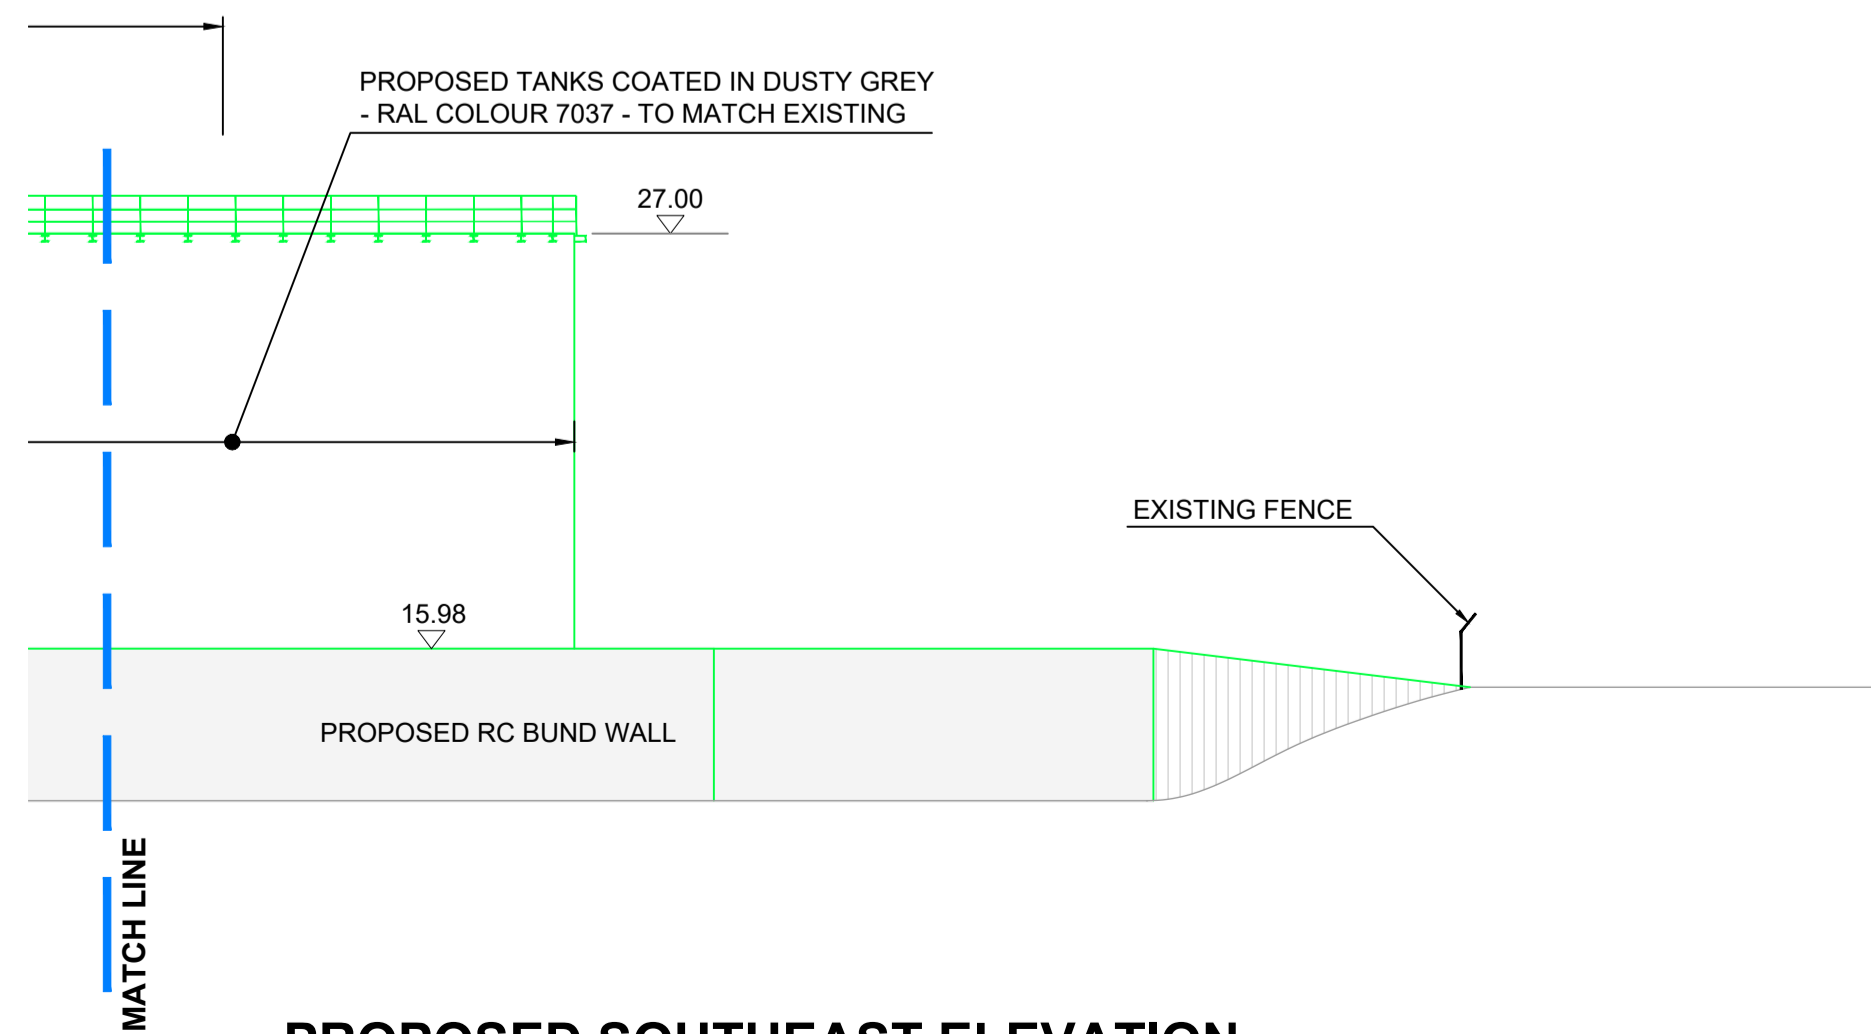

PROPOSED SOUTHEAST ELEVATION
SCALE 1:200

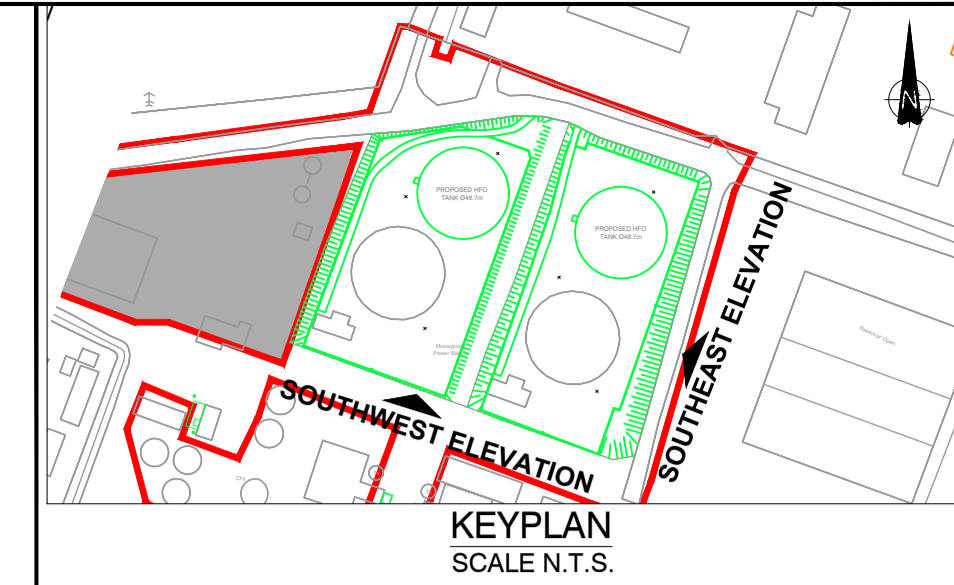

- NOTES:**
- DRAWING NOT TO BE SCALED. FIGURED DIMENSIONS ONLY TO BE USED.
 - ALL DIMENSIONS IN m UNLESS NOTED OTHERWISE
 - ALL LEVELS TO ORDINANCE DATUM MALIN UNLESS NOTED OTHERWISE

SCALE 1:200
0 5 10 20
O.S.I. 1:5000 VECTORS TILE NUMBERS 4789 & 4790 ARE SHOWN ON THIS DRAWING
TAILTE ÉIREANN LICENCE NO. EN 0023719-24
© TAILTE ÉIREANN/GOVERNMENT OF IRELAND

REV	DATE	REVISION DESCRIPTION	DRN	PROD	VER	APP
000	12.2023	ISSUED FOR PLANNING	AB	HG	ED	JH

COPYRIGHT © ESB
ALL RIGHTS RESERVED. NO PART OF THIS WORK MAY BE MODIFIED, REPRODUCED OR COPIED IN ANY FORM OR BY ANY MEANS - GRAPHIC, ELECTRONIC OR MECHANICAL, INCLUDING PHOTOCOPIING, RECORDING, TAPING OR USED FOR ANY PURPOSE OTHER THAN ITS DESIGNATED PURPOSE, WITHOUT THE WRITTEN PERMISSION OF ESB.

PURPOSE OF ISSUE - PRELIMINARY UNLESS INDICATED
 CLIENT APPROVAL PLANNING TENDER CONSTRUCTION AS-BUILT

CLIENT: ESB GENERATION & TRADING

PROJECT: MONEYPPOINT SECURITY OF SUPPLY PROJECT

CONTRACT:

DRAWING TITLE: HFO TANKS EXISTING AND PROPOSED ELEVATIONS SHEET 2 OF 4

PRODUCTION UNIT: CIVIL, ENVIRONMENTAL & RENEWABLE ENGINEERING

Engineering and Major Projects,
One Dublin Airport Central, Dublin Airport,
Cloughran, Co. Dublin, K67 XF72, Ireland.
Tel: +353 (0)1 703 8000 Web: www.esb.ie
Engineering and Major Projects is a division of ESB.

DRAWN	PRODUCED	VERIFIED	APPROVED	APPROVAL DATE
A. Buttur	H.Griffin	E. Durphy	J. Haverly	Dec 2023

CLIENT REF: NO. OF SHTS: 4 SIZE: A1 SCALE: 1:200

DRAWING NUMBER: QP-000017-65-D451-008-002-000 SHEET: 2 REV: 1