



KEYPLAN  
SCALE N.T.S.

NOTES:


1. DRAWING NOT TO BE SCALED. FIGURED DIMENSIONS ONLY TO BE USED.
2. ALL DIMENSIONS IN m UNLESS NOTED OTHERWISE
3. ALL LEVELS TO ORDANCE DATUM MALIN UNLESS NOTED OTHERWISE

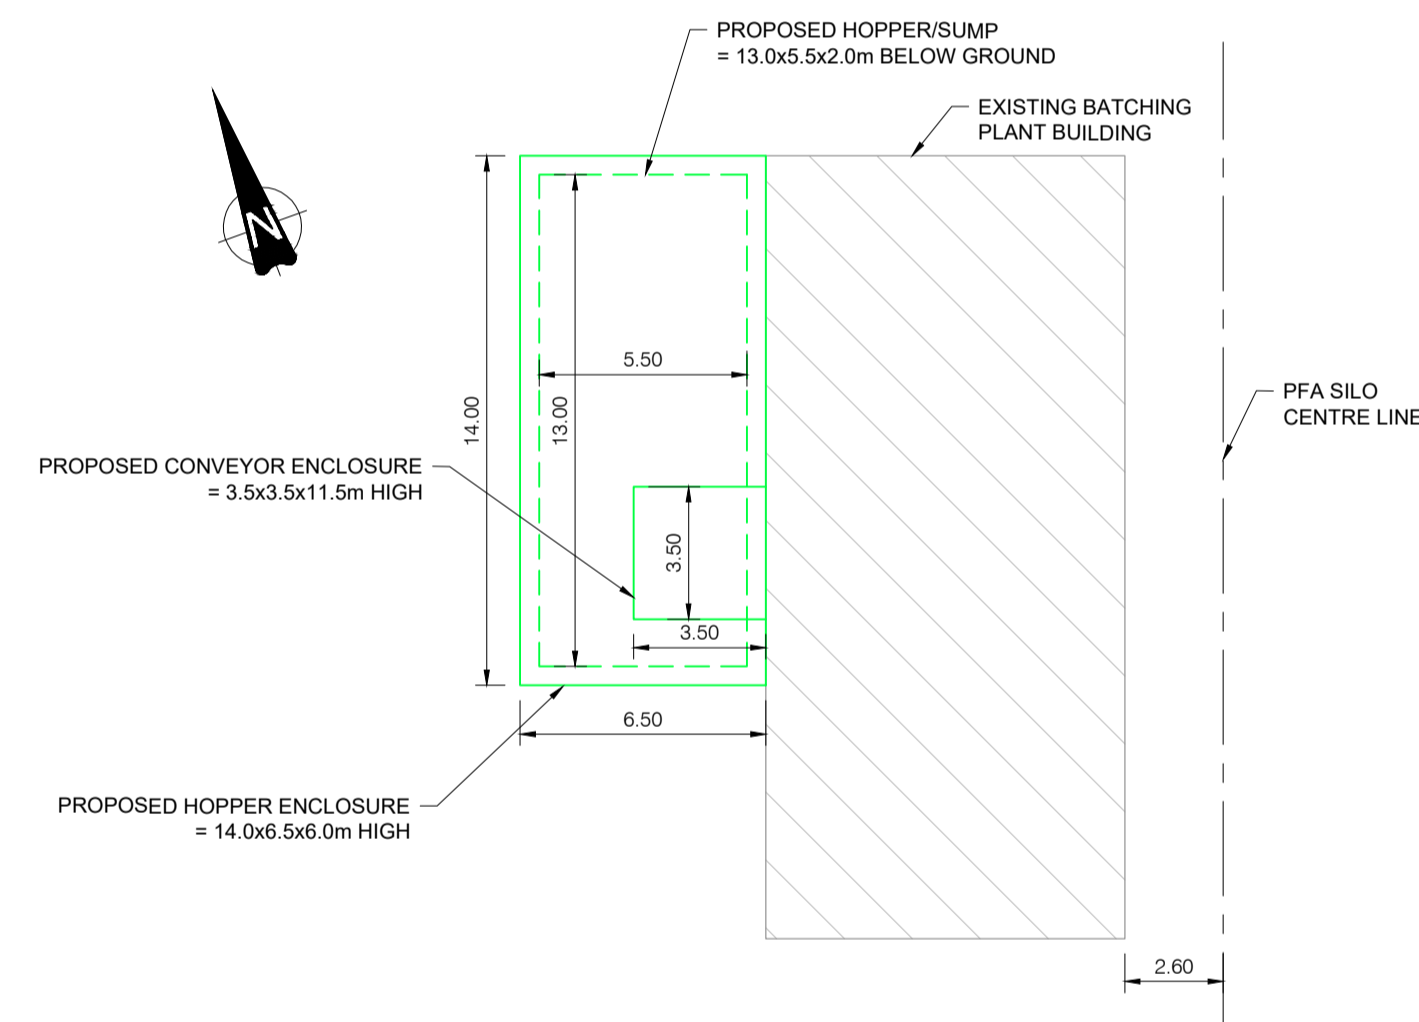


PLAN ON BATCHING PLANT/CONTAINMENT BUILDING & HOPPER  
SCALE 1:200

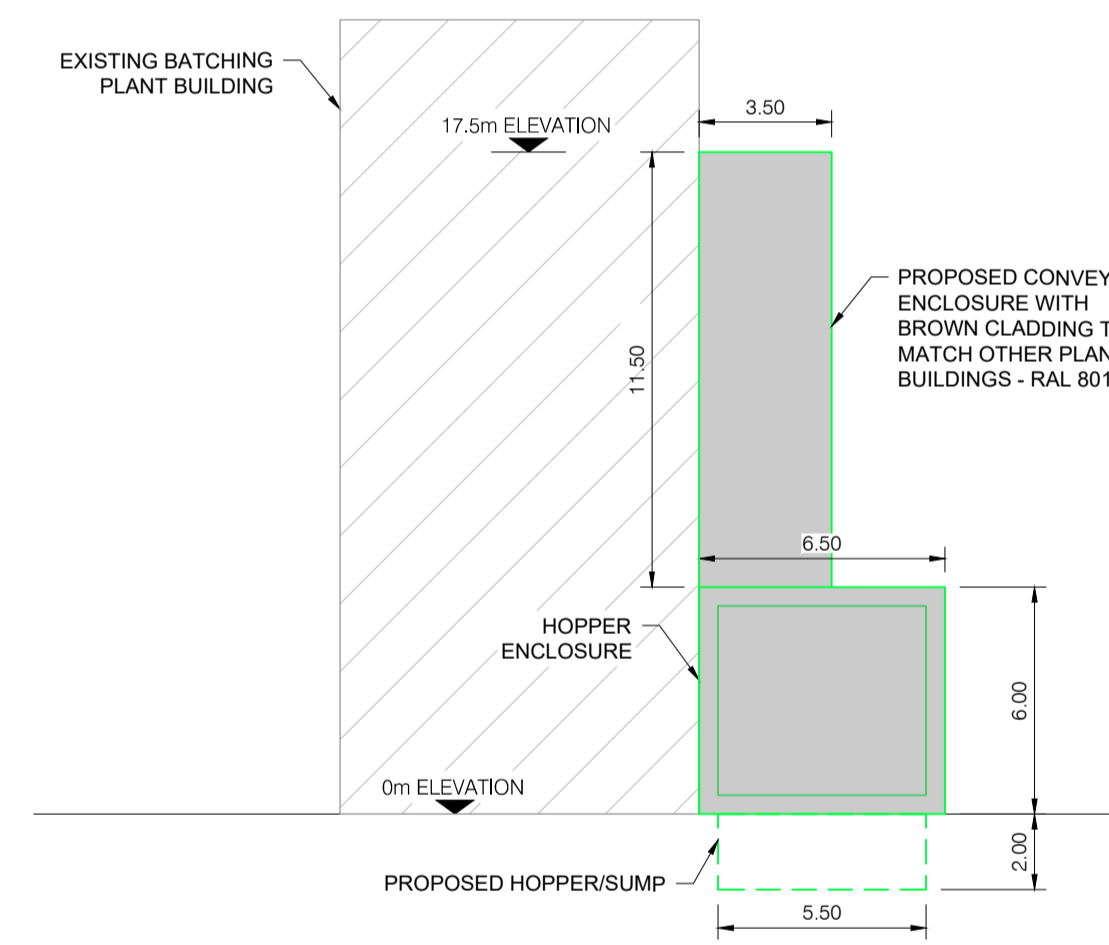


NORTH ELEVATION  
SCALE 1:200

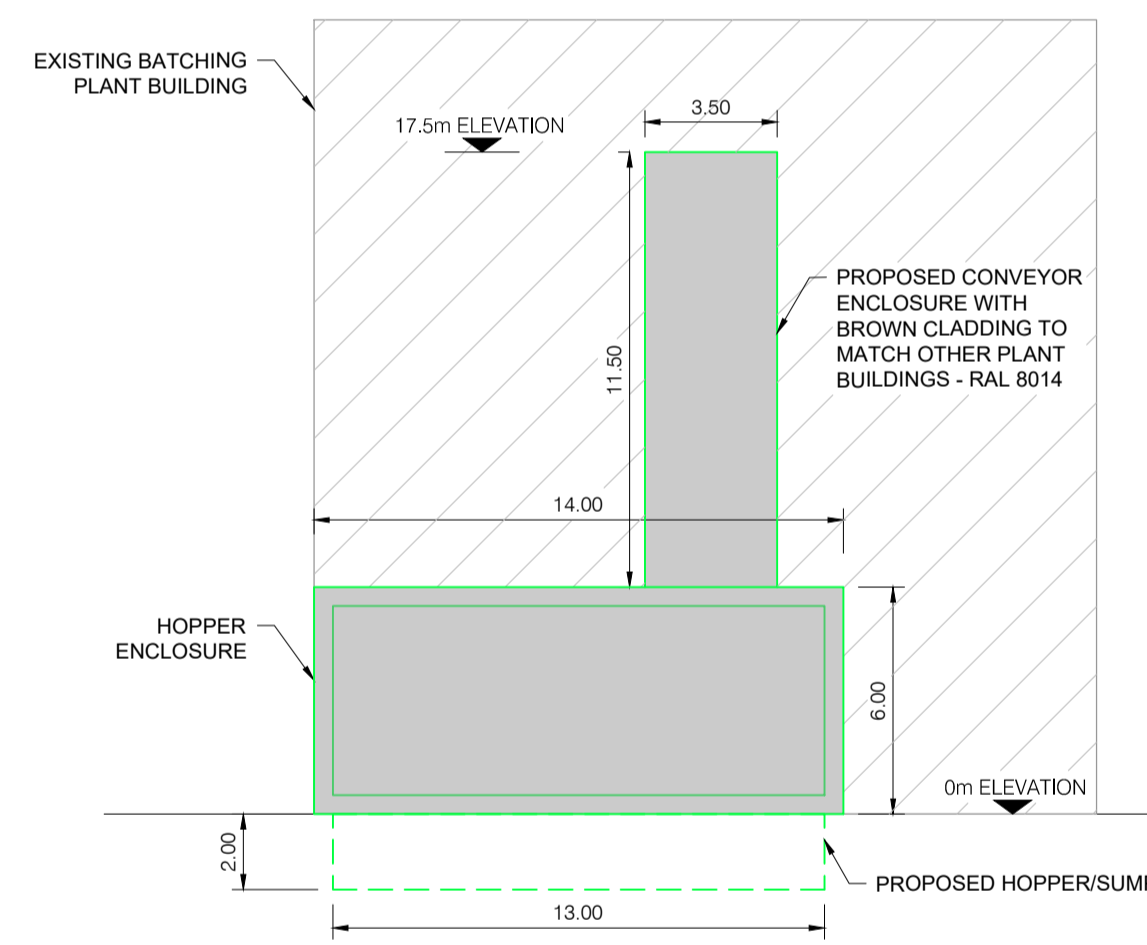

WEST ELEVATION  
SCALE 1:200

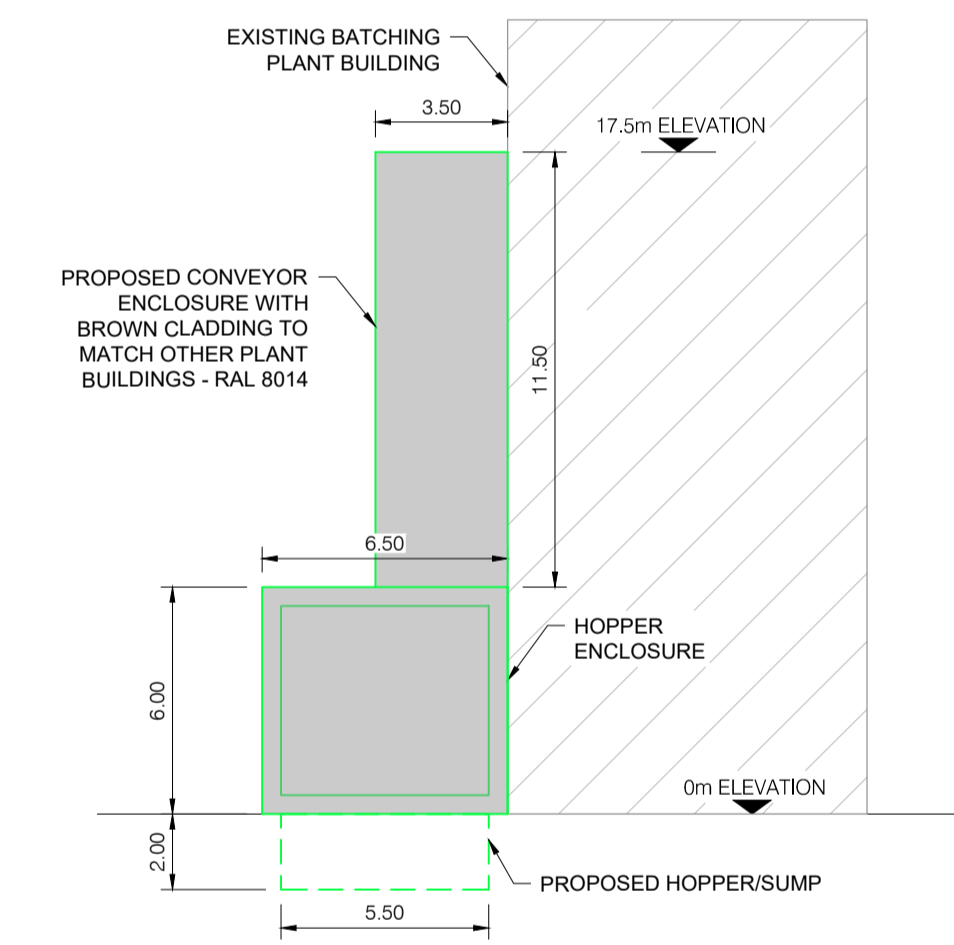

SOUTH ELEVATION  
SCALE 1:200

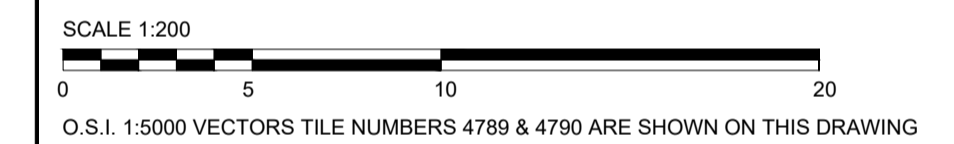

O.S.I. 1:5000 VECTORS TILE NUMBERS 4789 & 4790 ARE SHOWN ON THIS DRAWING

TAILTE ÉIREANN LICENCE NO. EN 0023719-24  
© TAILTE ÉIREANN/GOVERNMENT OF IRELAND

000	12.2023	ISSUED FOR PLANNING	AB	HG	ED	JH
REV	DATE	REVISION DESCRIPTION	DRN	PROD	VER	APP

COPYRIGHT © ESB  
ALL RIGHTS RESERVED. NO PART OF THIS WORK MAY BE MODIFIED, REPRODUCED OR COPIED IN ANY FORM OR BY ANY MEANS - GRAPHIC, ELECTRONIC OR MECHANICAL, INCLUDING PHOTOCOPIING, RECORDING, TAPING OR USED FOR ANY PURPOSE OTHER THAN ITS DESIGNATED PURPOSE, WITHOUT THE WRITTEN PERMISSION OF ESB.

PURPOSE OF ISSUE - PRELIMINARY UNLESS INDICATED  
CLIENT APPROVAL  PLANNING  TENDER  CONSTRUCTION  AS-BUILT

CLIENT: ESB GENERATION & TRADING

PROJECT: MONEYPPOINT SECURITY OF SUPPLY PROJECT

CONTRACT:

DRAWING TITLE: PROPOSED MODIFICATIONS TO BATCHING PLANT GENERAL ARRANGEMENT

PRODUCTION UNIT: CIVIL, ENVIRONMENTAL & RENEWABLE ENGINEERING

ESB Energy for generations  
Engineering and Major Projects,  
One Dublin Airport Central, Dublin Airport,  
Cloghran, Co. Dublin, K67 XF72, Ireland.  
Tel: +353 (0)1 703 8000 Web: www.esb.ie  
Engineering and Major Projects is a division of ESB.

DRAWN: A. Buttur PRODUCED: H. Griffin VERIFIED: E. Dunphy APPROVED: J. Haverty APPROVAL DATE: Dec 2023

CLIENT REF: NO. OF SHTS: 1 SIZE: A1 SCALE: 1:200

DRAWING NUMBER: QP-00017-65-D451-015-001-000 SHEET: 1 REV: 1