




PROPOSED SOUTHWEST ELEVATION
SCALE 1:200

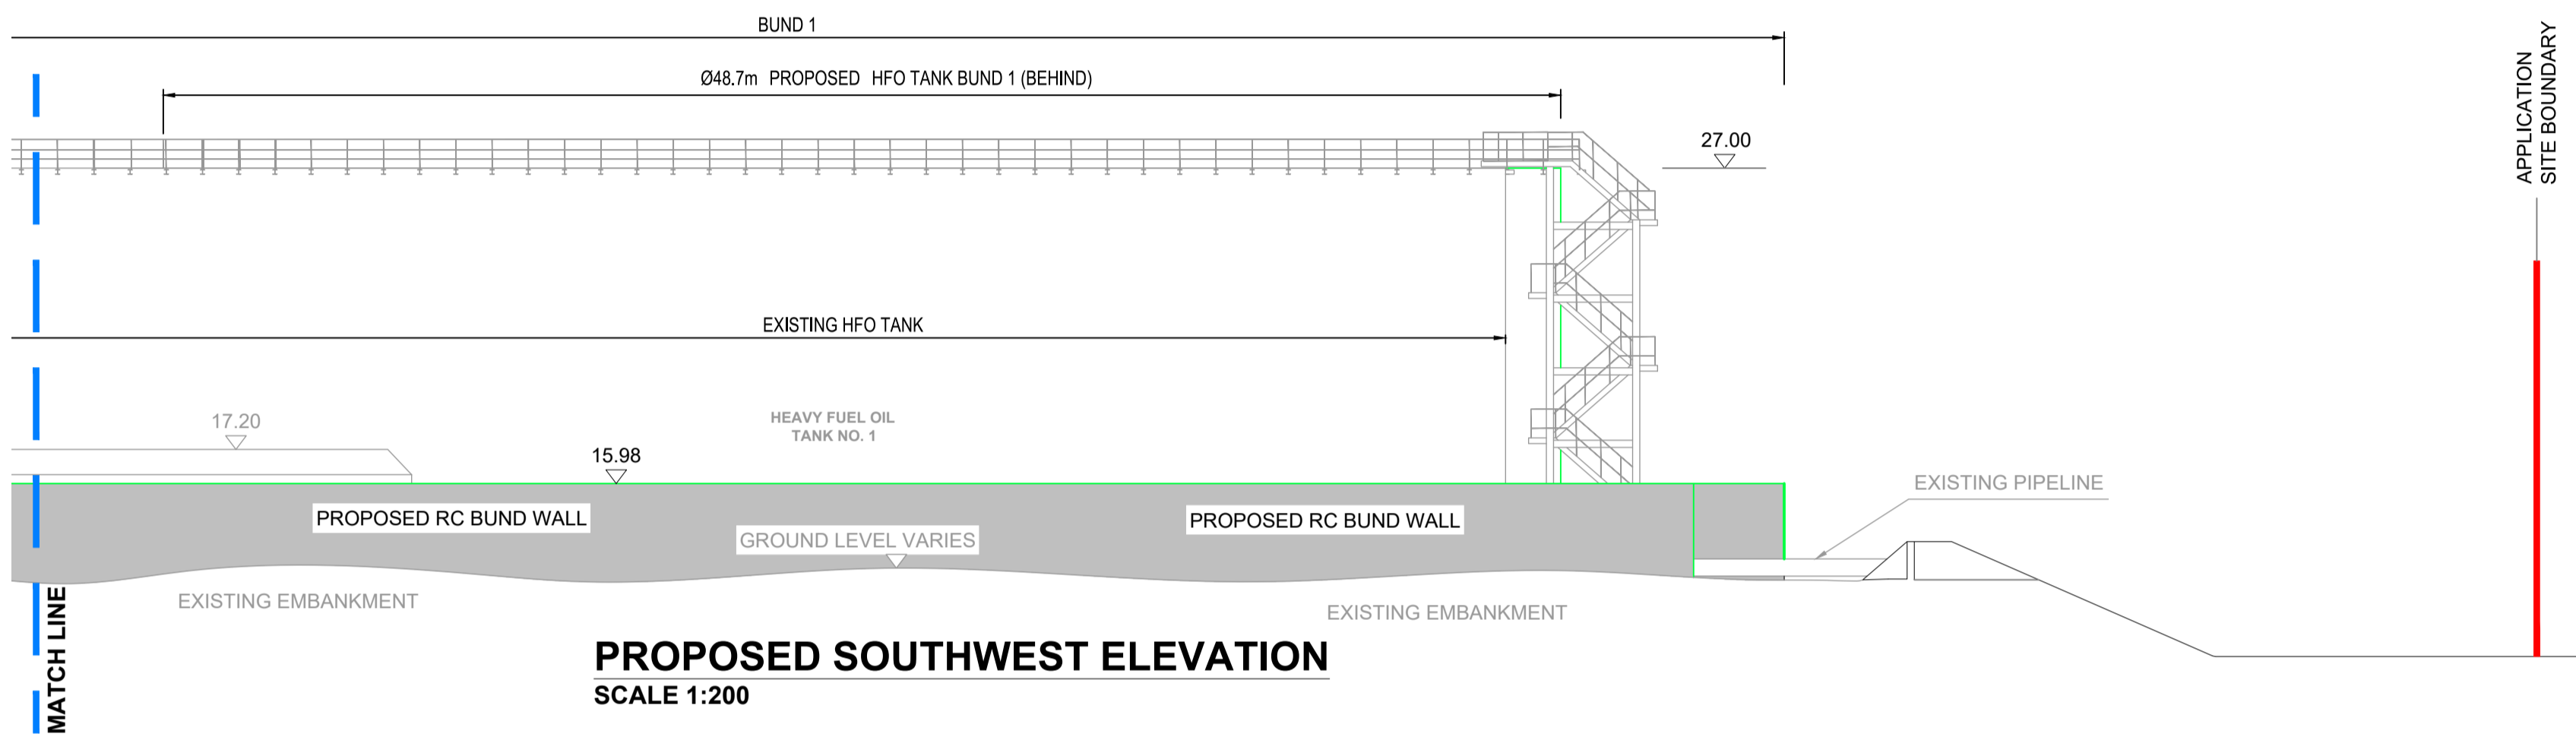


PROPOSED SOUTHWEST ELEVATION
SCALE 1:200

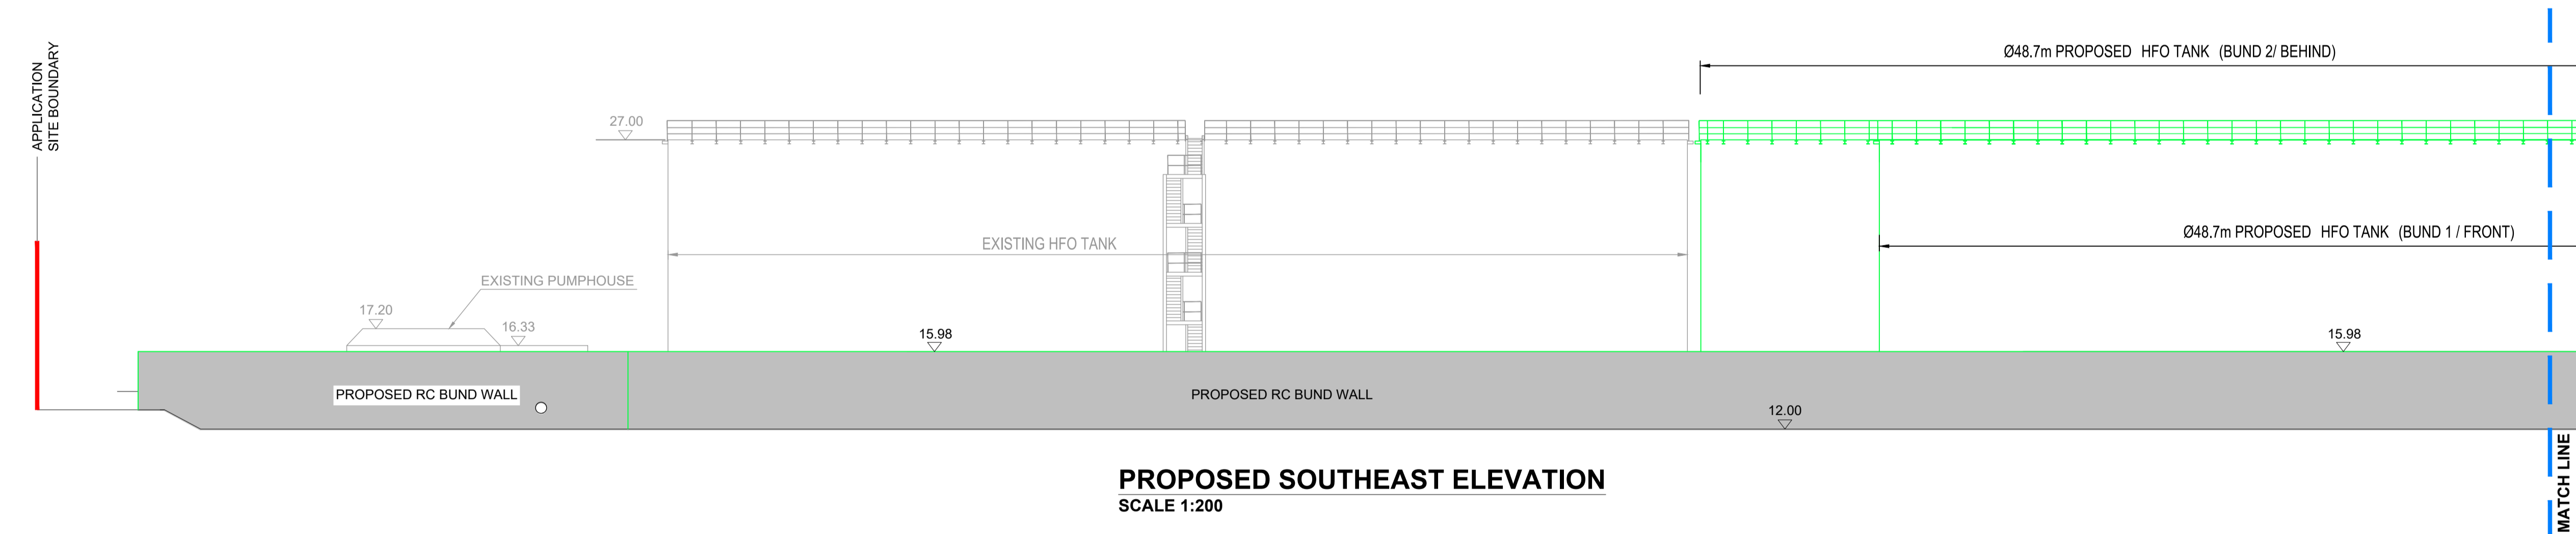

PROPOSED SOUTHEAST ELEVATION
SCALE 1:200

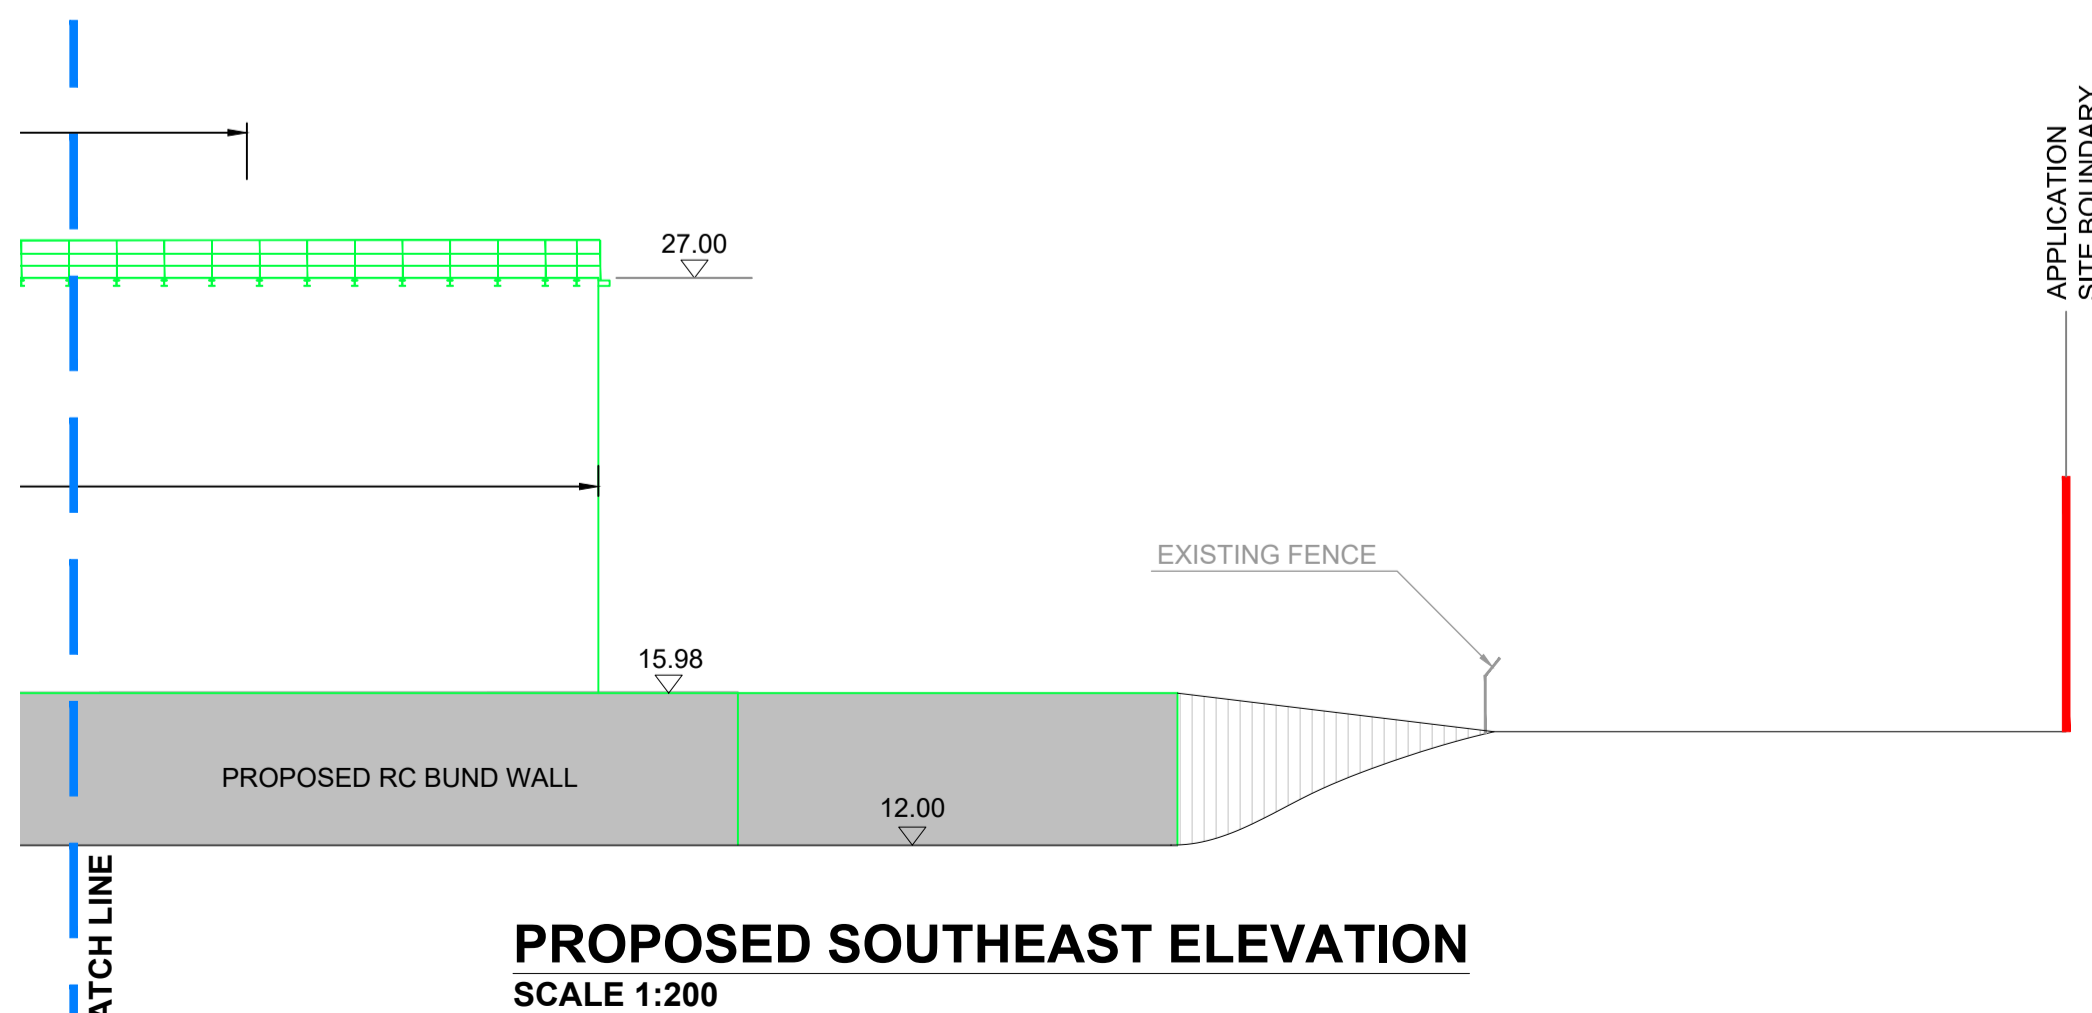

PROPOSED SOUTHEAST ELEVATION
SCALE 1:200

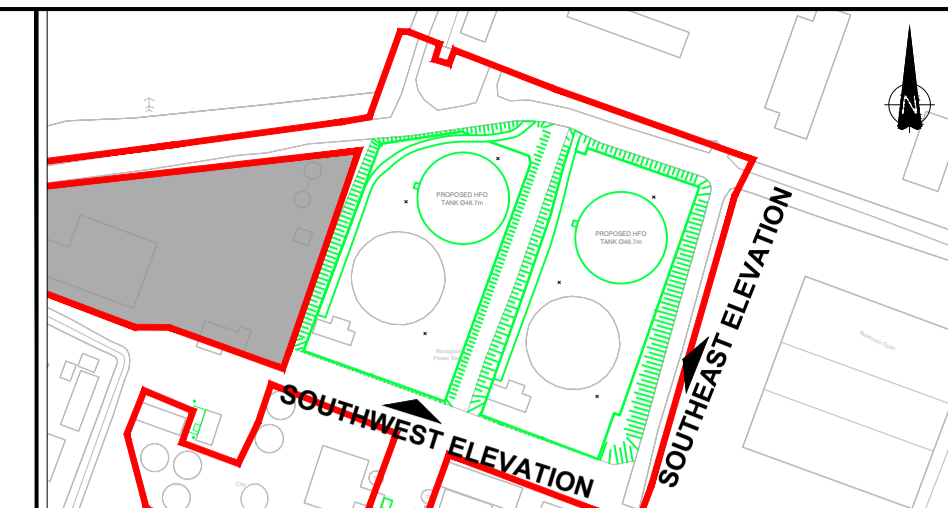

KEYPLAN
SCALE N.T.S.

NOTES:

1. DRAWING NOT TO BE SCALED. FIGURED DIMENSIONS ONLY TO BE USED.
2. ALL DIMENSIONS IN m UNLESS NOTED OTHERWISE
3. ALL LEVELS TO ORDNANCE DATUM MALIN UNLESS NOTED OTHERWISE

SCALE 1:200
0 5 10 20
O.S.I. 1:5000 VECTORS TILE NUMBERS 4789 & 4790 ARE SHOWN ON THIS DRAWING

TAILTE ÉIREANN LICENCE NO. EN 0023719-24
© TAILTE ÉIREANN/GOVERNMENT OF IRELAND

REV	DATE	REVISION DESCRIPTION	DRN	PROD	VER	APP
000	12.2023	ISSUED FOR PLANNING		AB	HG	ED JH

COPYRIGHT © ESB
ALL RIGHTS RESERVED. NO PART OF THIS WORK MAY BE MODIFIED, REPRODUCED OR COPIED IN ANY FORM OR BY ANY MEANS - GRAPHIC, ELECTRONIC OR MECHANICAL, INCLUDING PHOTOCOPIING, RECORDING, TAPING OR USED FOR ANY PURPOSE OTHER THAN ITS DESIGNATED PURPOSE, WITHOUT THE WRITTEN PERMISSION OF ESB.

PURPOSE OF ISSUE - PRELIMINARY UNLESS INDICATED

CLIENT APPROVAL PLANNING TENDER CONSTRUCTION AS-BUILT

CLIENT **ESB GENERATION & TRADING**

PROJECT **MONEYPOINT SECURITY OF SUPPLY PROJECT**

CONTRACT

DRAWING TITLE **CONTIGUOUS ELEVATIONS
HFO BUNDS
SHEET 1 OF 3**

PRODUCTION UNIT **CIVIL, ENVIRONMENTAL & RENEWABLE ENGINEERING**

ESB Engineering and Major Projects,
One Dublin Airport Central, Dublin Airport,
Cloughran, Co. Dublin, K67 XF72, Ireland.
Tel: +353 (0)1 703 8000 Web: www.esb.ie
Engineering and Major Projects is a division of ESB.

Energy for generations

DRAWN **A. Buttur** PRODUCED **H.Griffin** VERIFIED **E. Durphy** APPROVED **J. Haverly** APPROVAL DATE **Dec 2023**

CLIENT REF **NO. OF SHTS 3** SIZE **A1** SCALE **1:200**

DRAWING NUMBER **QP-000017-65-D451-019-001-000** SHEET **1** REV **1**