



**PROPOSED NORTHWEST ELEVATION**  
SCALE 1:200

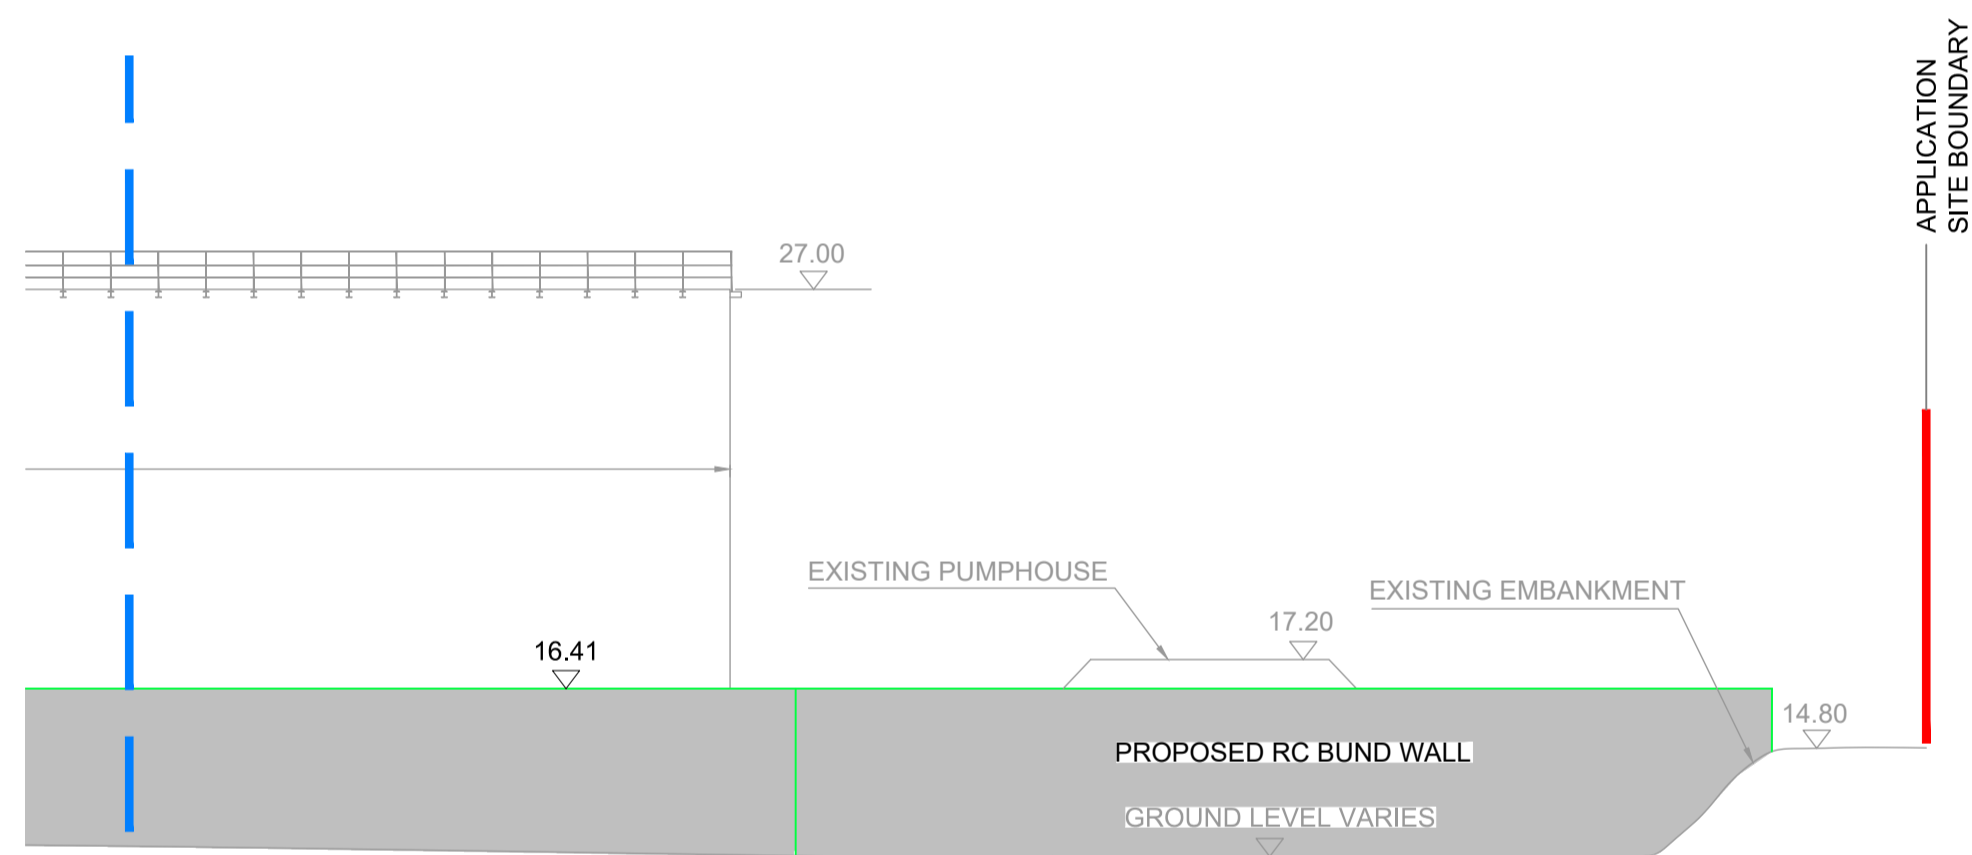

**PROPOSED NORTHWEST ELEVATION**  
SCALE 1:200

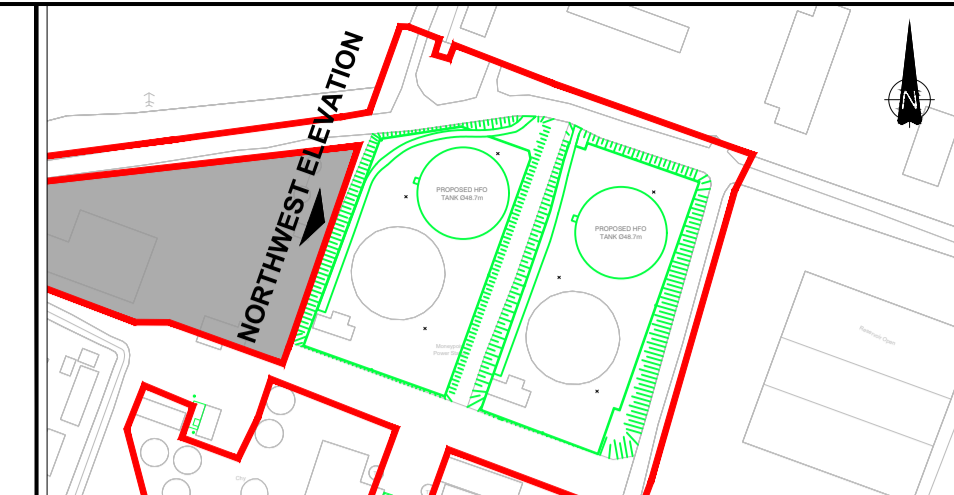

**KEYPLAN**  
SCALE N.T.S.

**NOTES:**

1. DRAWING NOT TO BE SCALED. FIGURED DIMENSIONS ONLY TO BE USED.
2. ALL DIMENSIONS IN m UNLESS NOTED OTHERWISE
3. ALL LEVELS TO ORDNANCE DATUM MALIN UNLESS NOTED OTHERWISE



TAILTE ÉIREANN LICENCE NO. EN 0023719-24  
© TAILTE ÉIREANN/GOVERNMENT OF IRELAND

--	--	--	--	--	--	--	--	--	--

000	12.2023	ISSUED FOR PLANNING	AB	HG	ED	JH
REV	DATE	REVISION DESCRIPTION	DRN	PROD	VER	APP

COPYRIGHT © ESB  
ALL RIGHTS RESERVED. NO PART OF THIS WORK MAY BE MODIFIED, REPRODUCED OR COPIED IN ANY FORM OR BY ANY MEANS - GRAPHIC, ELECTRONIC OR MECHANICAL, INCLUDING PHOTOCOPIING, RECORDING, TAPING OR USED FOR ANY PURPOSE OTHER THAN ITS DESIGNATED PURPOSE, WITHOUT THE WRITTEN PERMISSION OF ESB.

PURPOSE OF ISSUE - PRELIMINARY UNLESS INDICATED  
 CLIENT APPROVAL  PLANNING  TENDER  CONSTRUCTION  AS-BUILT

CLIENT **ESB GENERATION & TRADING**

PROJECT **MONEYPOINT SECURITY OF SUPPLY PROJECT**

CONTRACT

DRAWING TITLE **CONTIGUOUS ELEVATIONS  
HFO BUNDS  
SHEET 3 OF 3**

PRODUCTION UNIT **CIVIL, ENVIRONMENTAL & RENEWABLE ENGINEERING**

Engineering and Major Projects,  
One Dublin Airport Central, Dublin Airport,  
Cloughran, Co. Dublin, K67 XF72, Ireland.  
Tel: +353 (0)1 703 8000 Web: www.esb.ie  
Engineering and Major Projects is a division of ESB.

DRAWN A. Buttur	PRODUCED H.Griffin	VERIFIED E. Durphy	APPROVED J. Havery	APPROVAL DATE Dec 2023
CLIENT REF	NO. OF SHTS 3	SIZE A1	SCALE 1:200	

DRAWING NUMBER **QP-000017-65-D451-019-003-000**