



KEYPLAN
SCALE N.T.S.

NOTES:

1. DRAWING NOT TO BE SCALED. FIGURED DIMENSIONS ONLY TO BE USED.
2. ALL DIMENSIONS IN m UNLESS NOTED OTHERWISE
3. ALL LEVELS TO ORDINANCE DATUM MALIN UNLESS NOTED OTHERWISE

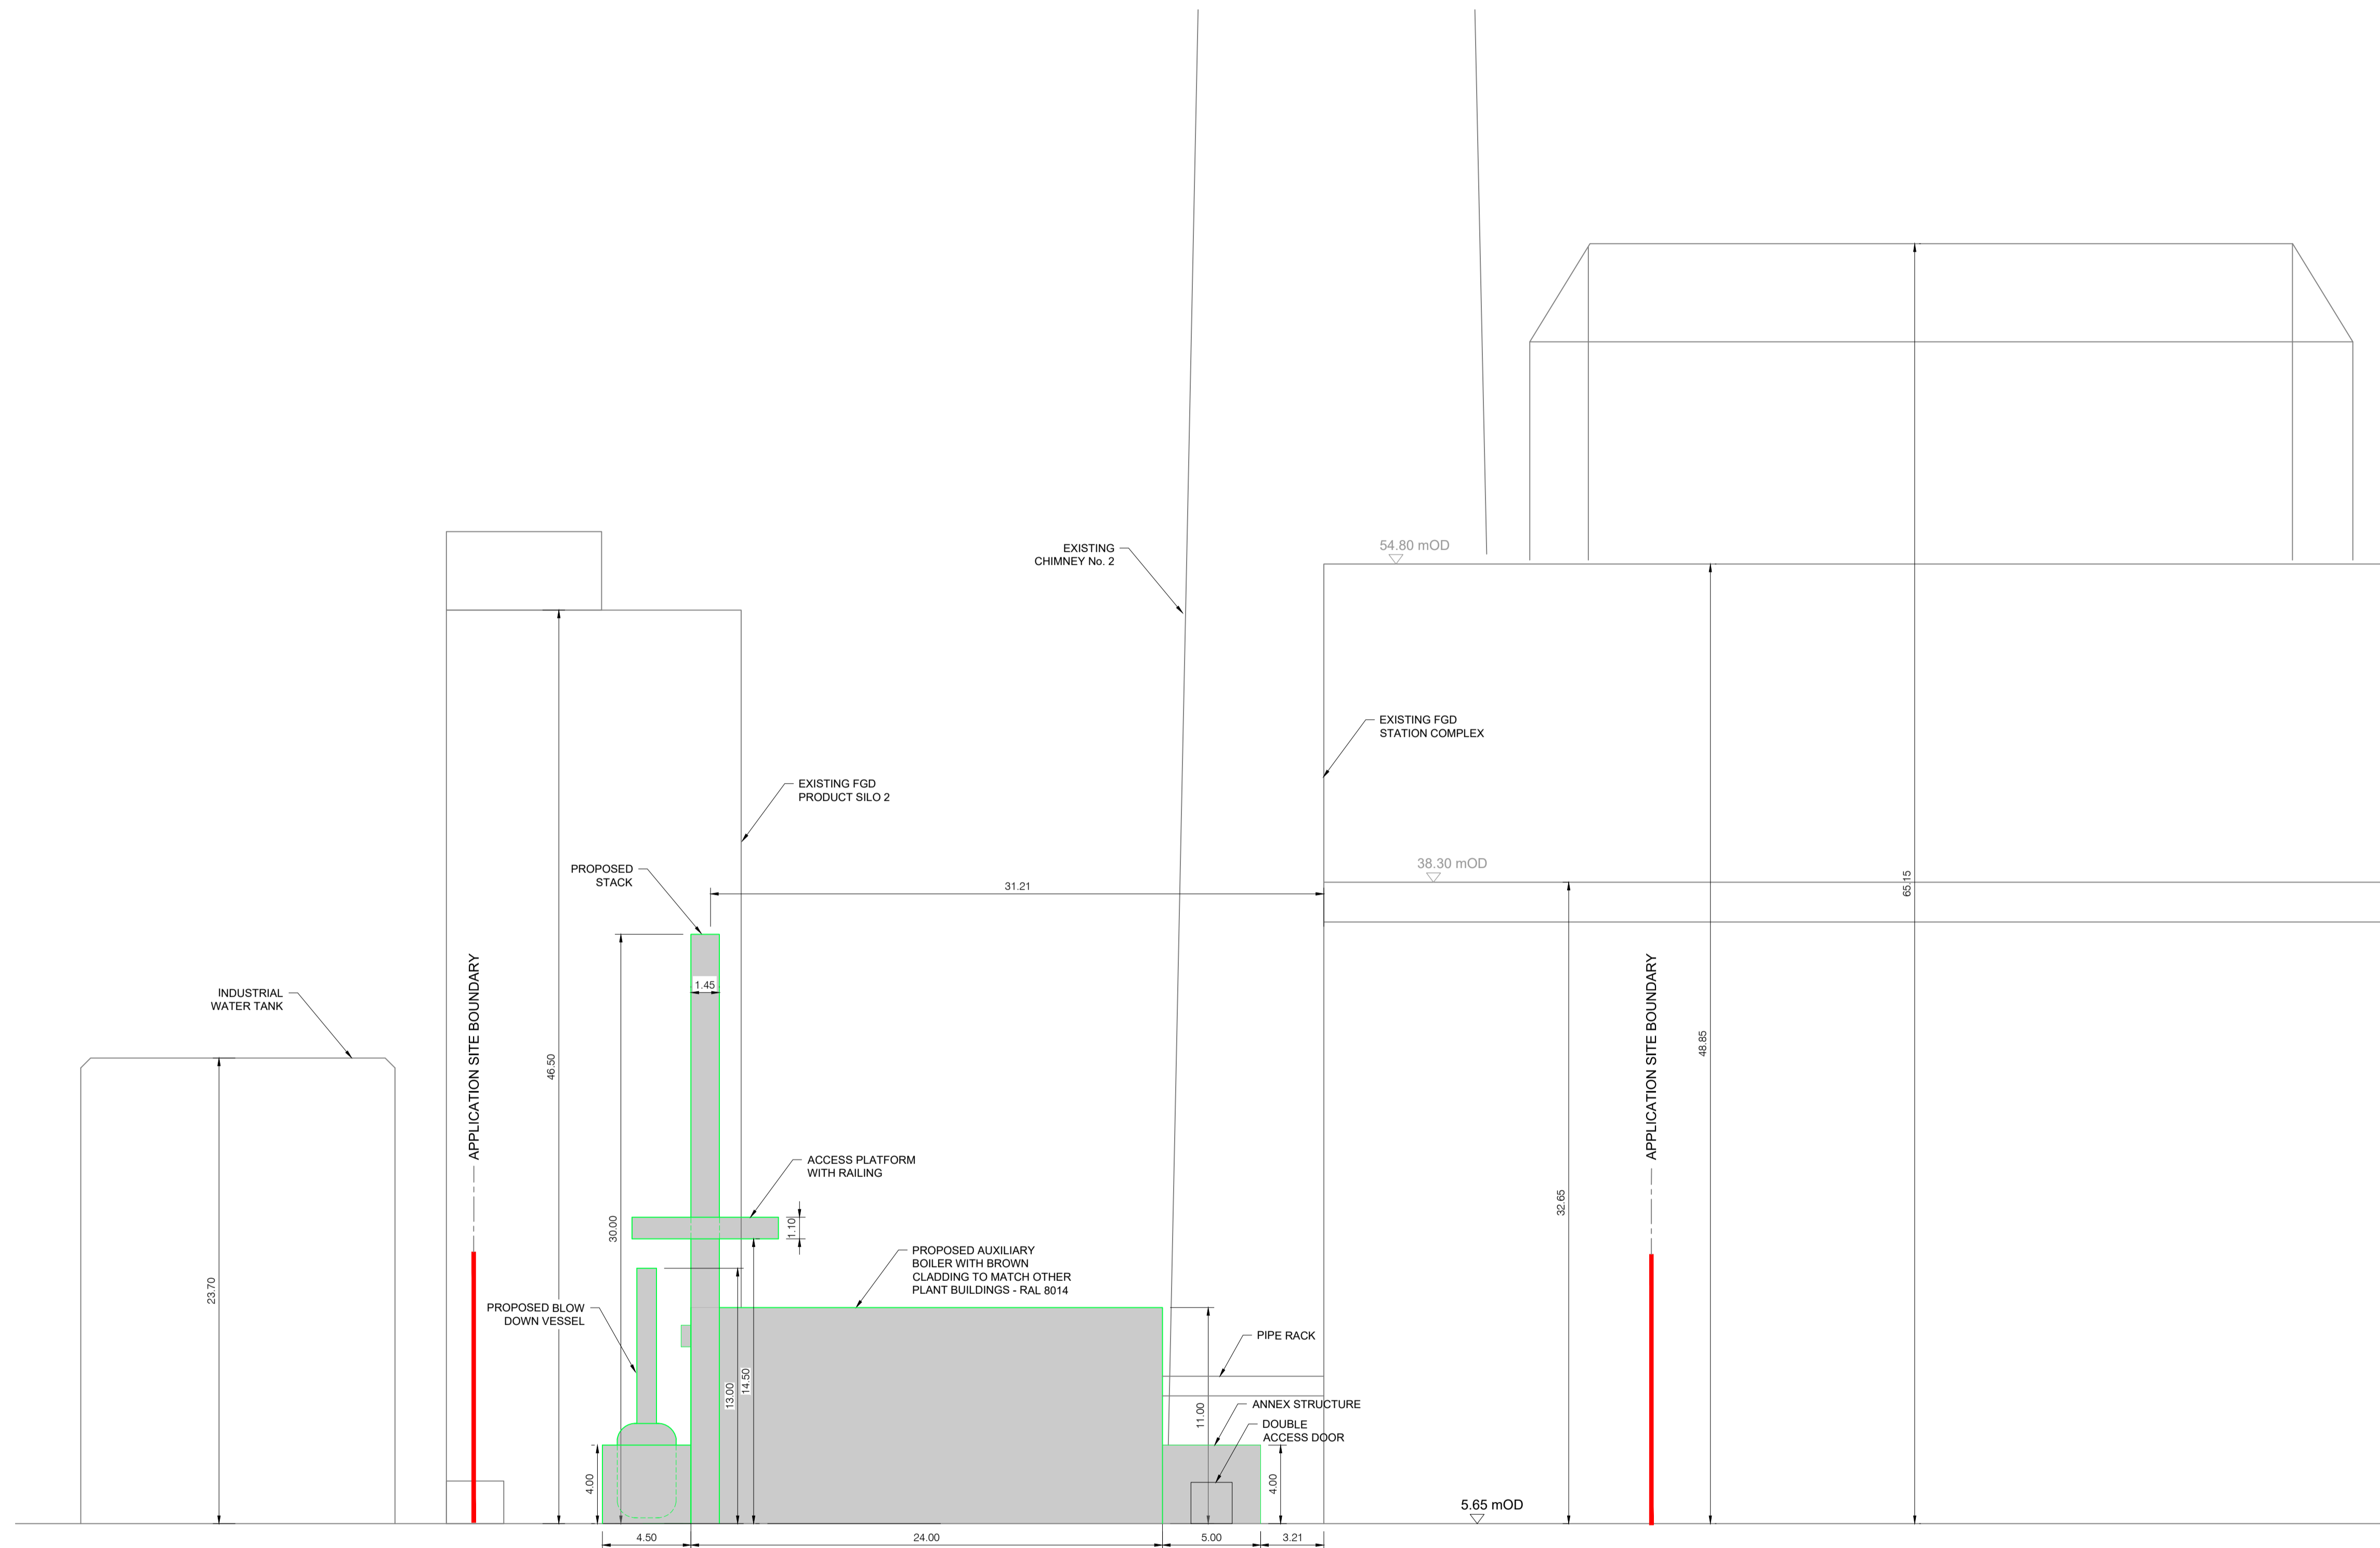

PROPOSED SOUTHWEST ELEVATION
SCALE 1:200

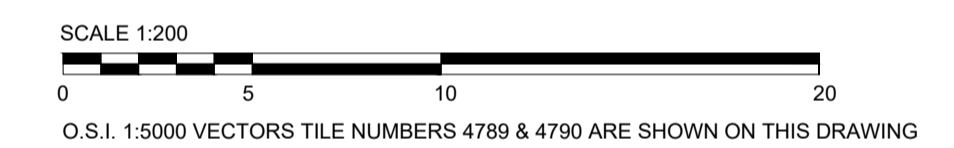

TAILTE ÉIREANN LICENCE NO. EN 0023719-24
© TAILTE ÉIREANN/GOVERNMENT OF IRELAND

000	12.2023	ISSUED FOR PLANNING	AB	HG	ED	JH
REV	DATE	REVISION DESCRIPTION	DRN	PROD	VER	APP

COPYRIGHT © ESB
ALL RIGHTS RESERVED. NO PART OF THIS WORK MAY BE MODIFIED, REPRODUCED OR COPIED IN ANY FORM OR BY ANY MEANS - GRAPHIC, ELECTRONIC OR MECHANICAL, INCLUDING PHOTOCOPIING, RECORDING, TAPING OR USED FOR ANY PURPOSE OTHER THAN ITS DESIGNATED PURPOSE, WITHOUT THE WRITTEN PERMISSION OF ESB.

PURPOSE OF ISSUE - PRELIMINARY UNLESS INDICATED
CLIENT APPROVAL PLANNING TENDER CONSTRUCTION AS-BUILT

CLIENT **ESB GENERATION & TRADING**

PROJECT **MONEYPOINT
HFO CAPABILITY PROJECT**

CONTRACT

DRAWING TITLE **CONTIGUOUS ELEVATIONS
AUX BOILER
SHEET 1 of 3**

PRODUCTION UNIT **CIVIL, ENVIRONMENTAL & RENEWABLE ENGINEERING**

Engineering and Major Projects,
One Dublin Airport Central, Dublin Airport,
Cloghran, Co. Dublin, K67 XF72, Ireland.
Tel: +353 (0)1 703 9000 Web: www.esb.ie
Engineering and Major Projects is a division of ESB.

DRAWN A. Buttur	PRODUCED H. Griffin	VERIFIED E. Dunphy	APPROVED J. Haverty	APPROVAL DATE Dec 2023
CLIENT REF	NO. OF SHTS 3	SIZE A1	SCALE 1:200	

DRAWING NUMBER **QP-00017-65-D451-020-001-000**