



KEYPLAN
SCALE N.T.S.

NOTES:

1. DRAWING NOT TO BE SCALED. FIGURED DIMENSIONS ONLY TO BE USED.
2. ALL DIMENSIONS IN m UNLESS NOTED OTHERWISE
3. ALL LEVELS TO ORDNANCE DATUM MALIN UNLESS NOTED OTHERWISE

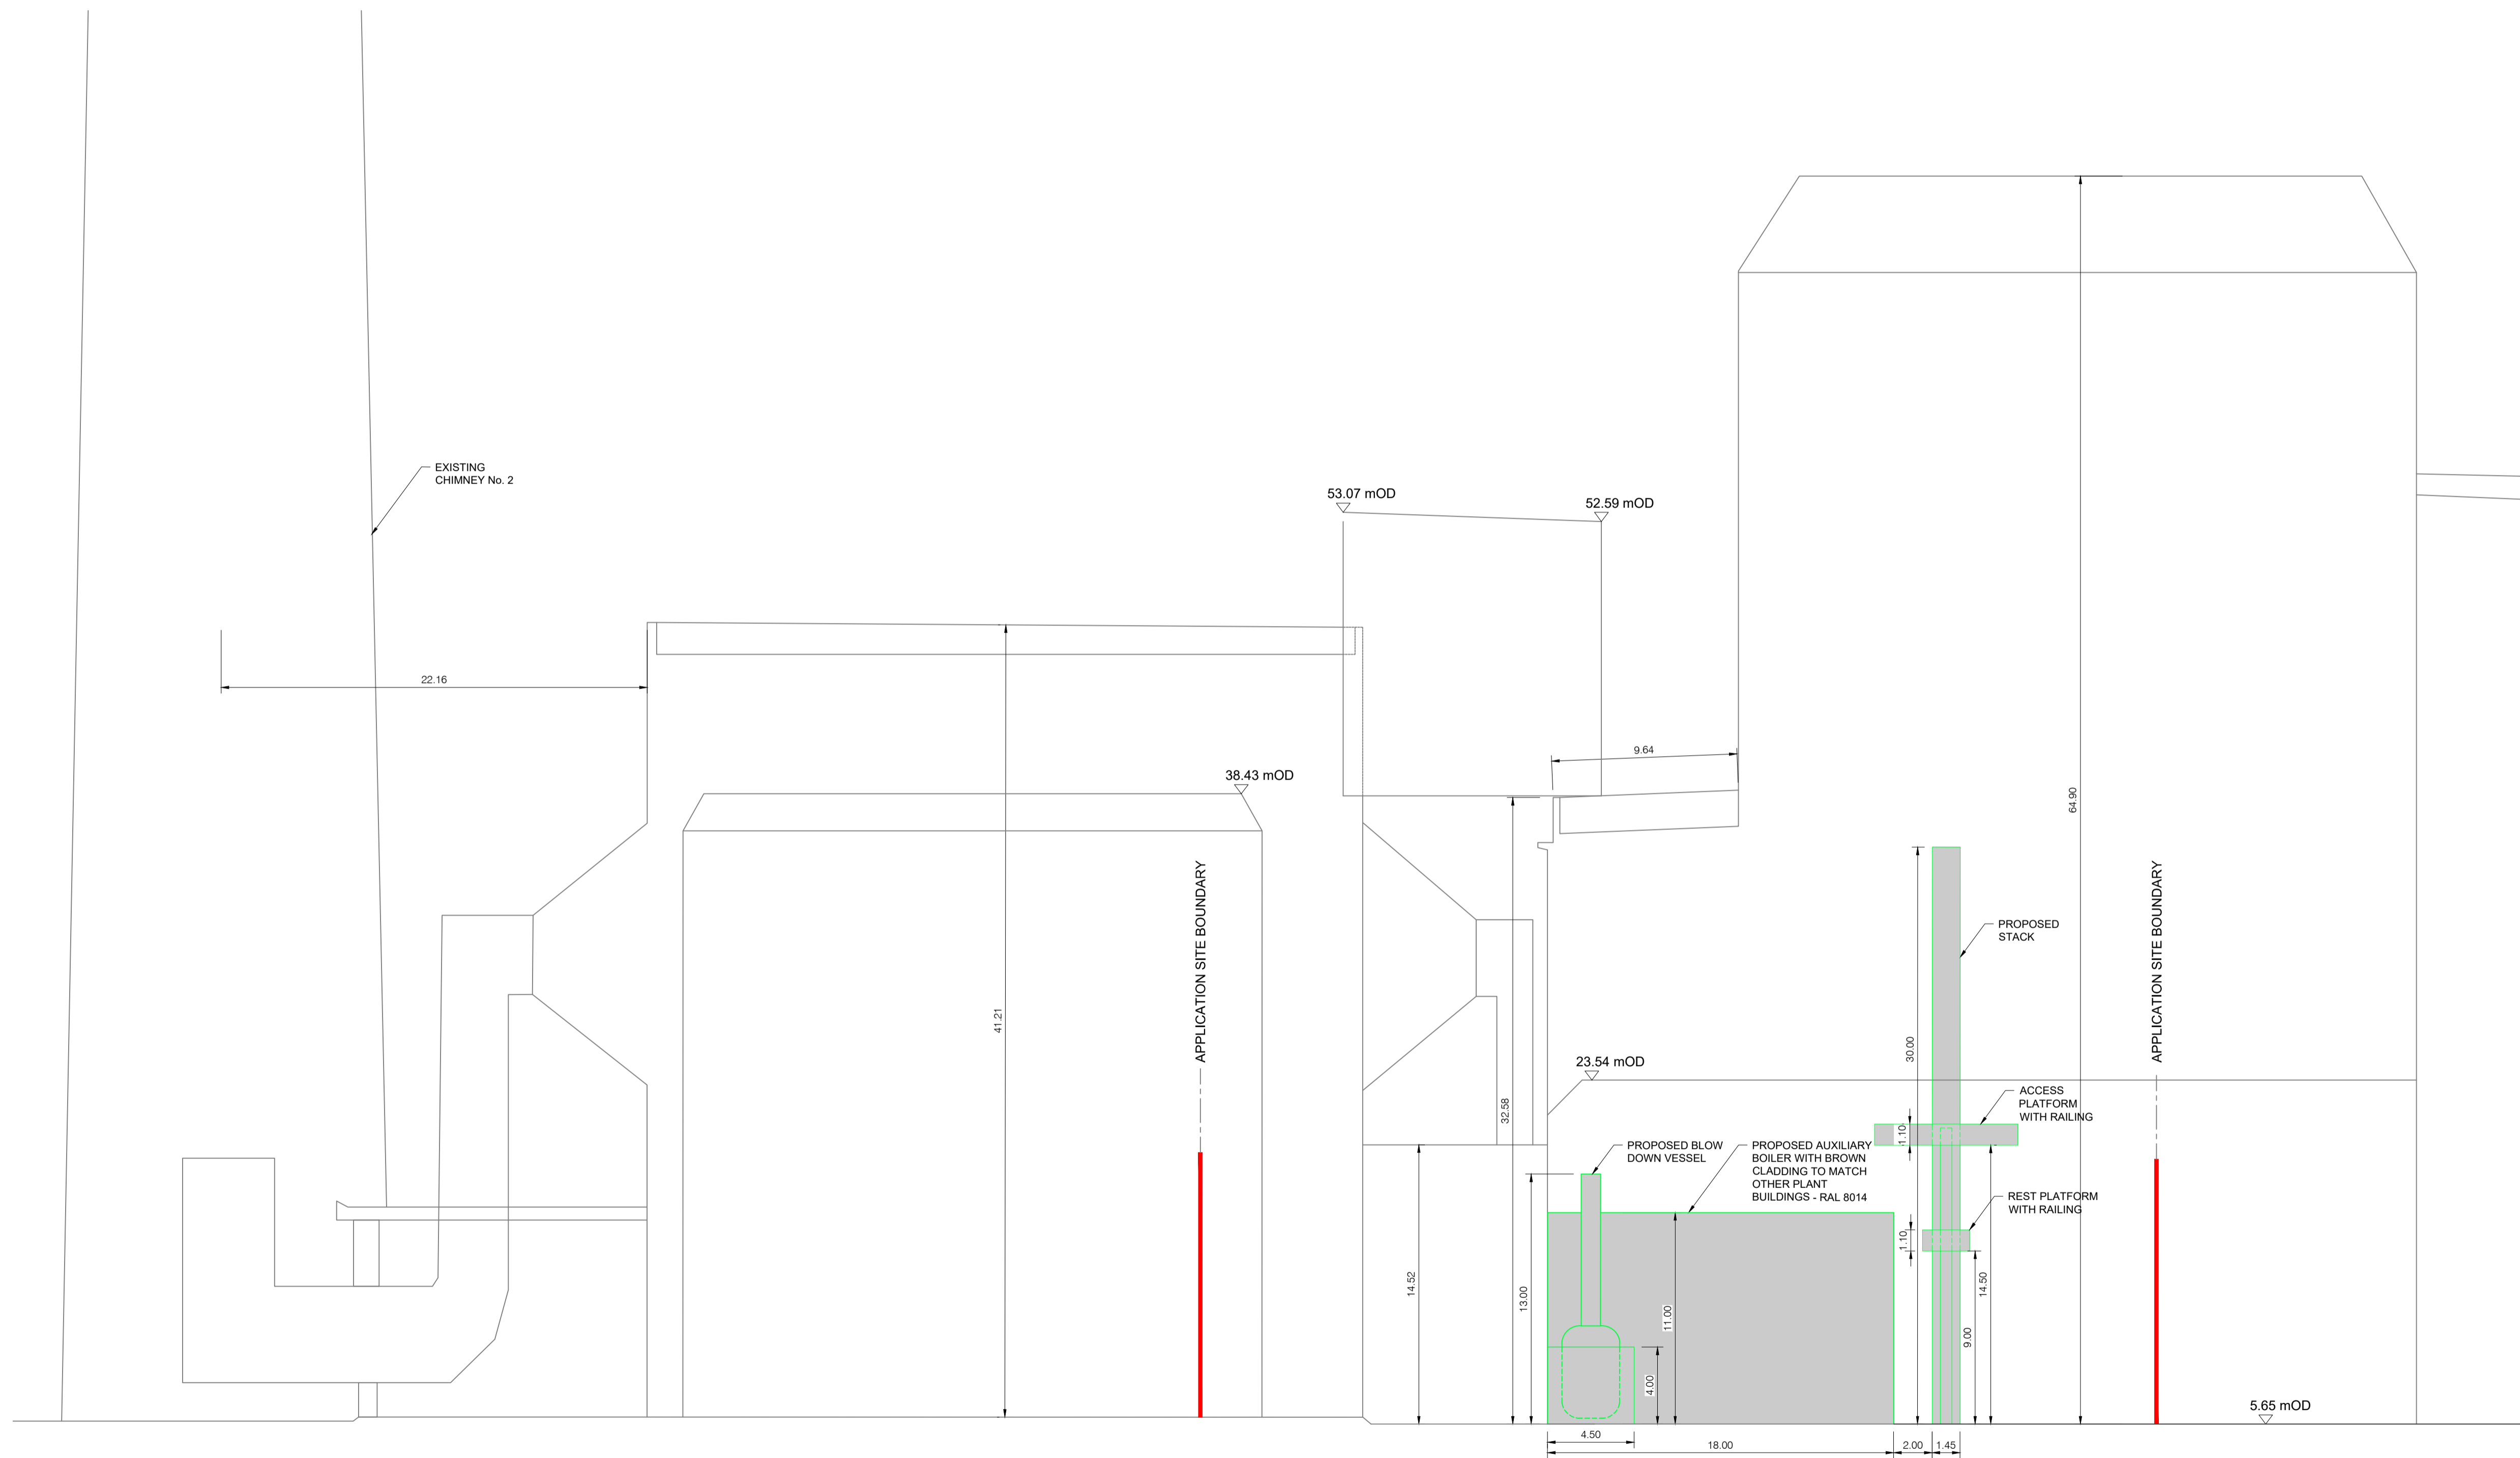

PROPOSED NORTHWEST ELEVATION
SCALE 1:200

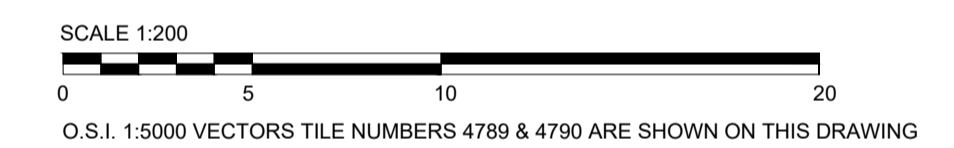

TAILTE ÉIREANN LICENCE NO. EN 0023719-24
© TAILTE ÉIREANN/GOVERNMENT OF IRELAND

000	12.2023	ISSUED FOR PLANNING	AB	HG	ED	JH
REV	DATE	REVISION DESCRIPTION	DRN	PROD	VER	APP

COPYRIGHT © ESB
ALL RIGHTS RESERVED. NO PART OF THIS WORK MAY BE MODIFIED, REPRODUCED OR COPIED IN ANY FORM OR BY ANY MEANS - GRAPHIC, ELECTRONIC OR MECHANICAL, INCLUDING PHOTOCOPIING, RECORDING, TAPING OR USED FOR ANY PURPOSE OTHER THAN ITS DESIGNATED PURPOSE, WITHOUT THE WRITTEN PERMISSION OF ESB.

PURPOSE OF ISSUE - PRELIMINARY UNLESS INDICATED
CLIENT APPROVAL PLANNING TENDER CONSTRUCTION AS-BUILT

CLIENT
ESB GENERATION & TRADING

PROJECT
MONEYPOINT
HFO CAPABILITY PROJECT

CONTRACT

DRAWING TITLE
CONTIGUOUS ELEVATIONS
AUX BOILER
SHEET 2 of 3

PRODUCTION UNIT
CIVIL, ENVIRONMENTAL & RENEWABLE ENGINEERING

Engineering and Major Projects,
One Dublin Airport Central, Dublin Airport,
Cloghran, Co. Dublin, K67 XF72, Ireland.
Tel: +353 (0)1 703 9000 Web: www.esb.ie
Engineering and Major Projects is a division of ESB.

DRAWN
A. Buttur
H. Griffin

PRODUCED
E. Dunphy

VERIFIED
J. Havery

APPROVED
Dec 2023

CLIENT REF
NO. OF SHTS
3

SIZE
A1

SCALE
1:200

DRAWING NUMBER
QP-00017-65-D451-020-002-000

SHEET
REV