


KEYPLAN  
SCALE N.T.S.

NOTES:

1. DRAWING NOT TO BE SCALED. FIGURED DIMENSIONS ONLY TO BE USED.
2. ALL DIMENSIONS IN m UNLESS NOTED OTHERWISE
3. ALL LEVELS TO ORDNANCE DATUM MALIN UNLESS NOTED OTHERWISE

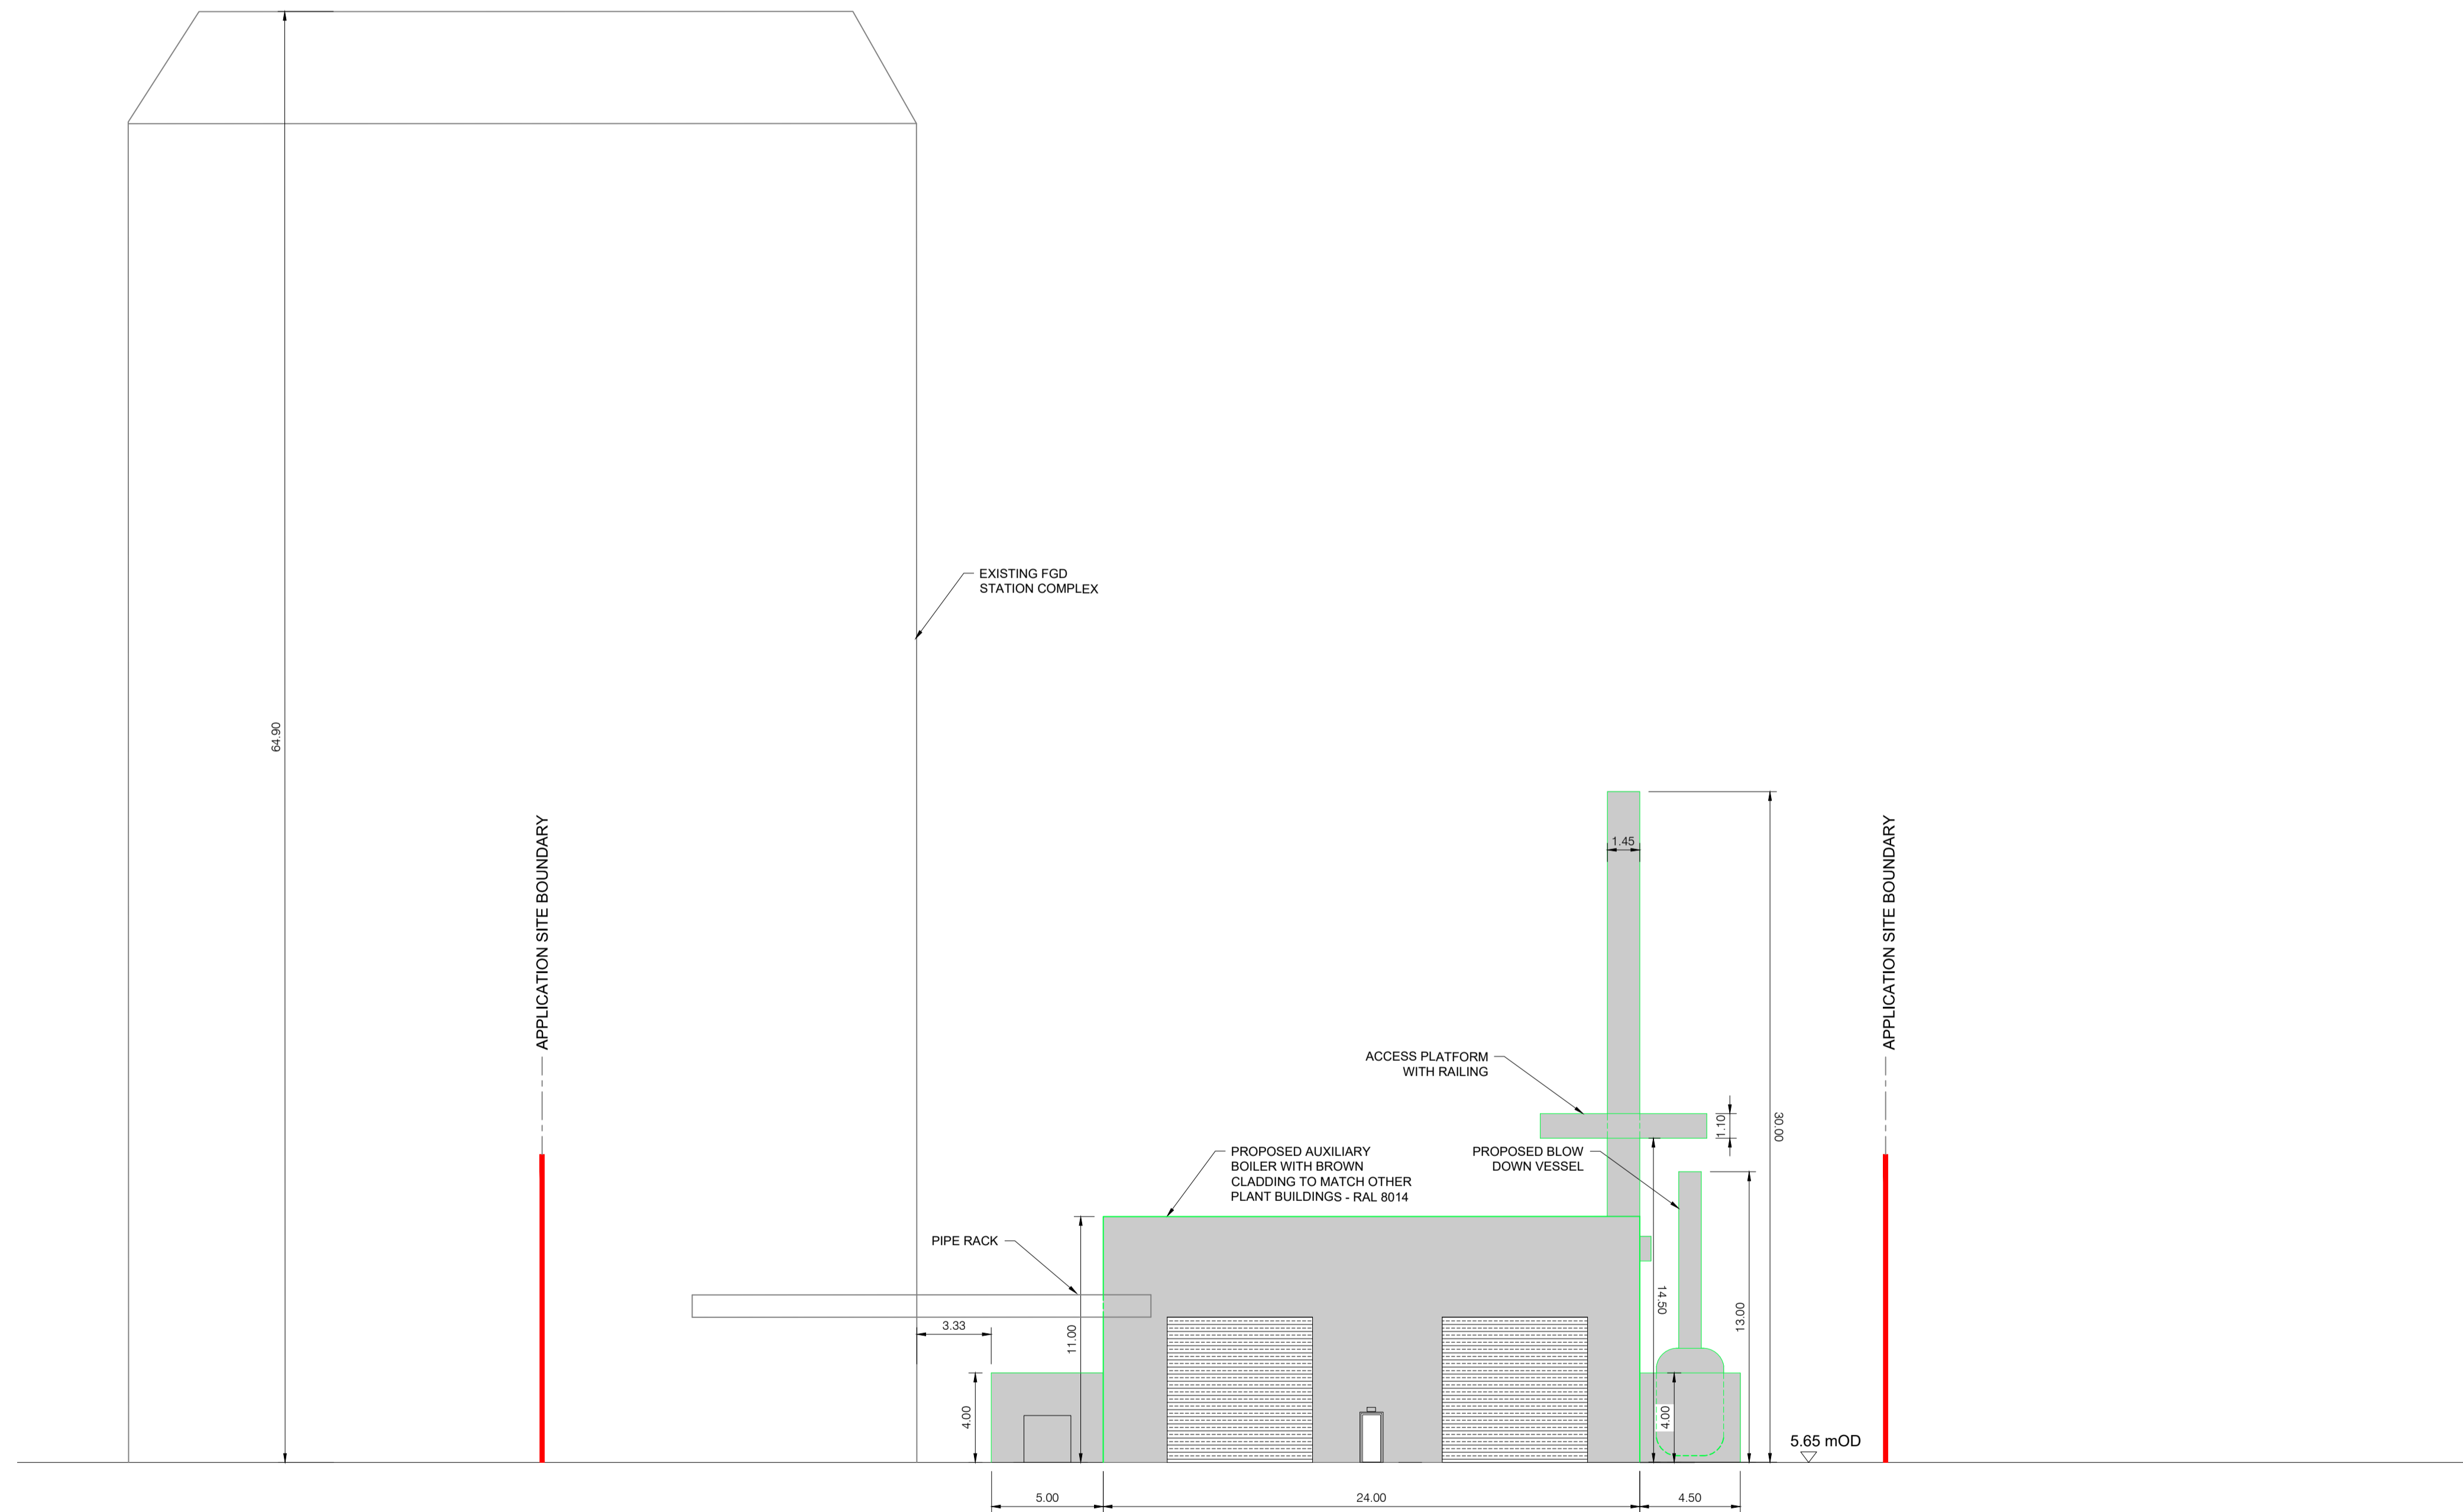

PROPOSED NORTHEAST ELEVATION  
SCALE 1:200

SCALE 1:200  
0 5 10 20  
O.S.I. 1:5000 VECTORS TILE NUMBERS 4789 & 4790 ARE SHOWN ON THIS DRAWING  
TAILTE ÉIREANN LICENCE NO. EN 0023719-24  
© TAILTE ÉIREANN/GOVERNMENT OF IRELAND

REV	DATE	REVISION DESCRIPTION	DRN	PROD	VER	APP
000	12.2023	ISSUED FOR PLANNING		AB	HG	ED JH

COPYRIGHT © ESB  
ALL RIGHTS RESERVED. NO PART OF THIS WORK MAY BE MODIFIED, REPRODUCED OR COPIED IN ANY FORM OR BY ANY MEANS - GRAPHIC, ELECTRONIC OR MECHANICAL, INCLUDING PHOTOCOPIING, RECORDING, TAPING OR USED FOR ANY PURPOSE OTHER THAN ITS DESIGNATED PURPOSE, WITHOUT THE WRITTEN PERMISSION OF ESB.

PURPOSE OF ISSUE - PRELIMINARY UNLESS INDICATED  
CLIENT APPROVAL  PLANNING  TENDER  CONSTRUCTION  AS-BUILT

CLIENT  
ESB GENERATION & TRADING

PROJECT  
MONEYPOINT  
HFO CAPABILITY PROJECT

CONTRACT

DRAWING TITLE  
CONTIGUOUS ELEVATIONS  
AUX BOILER  
SHEET 3 of 3

PRODUCTION UNIT  
CIVIL, ENVIRONMENTAL & RENEWABLE ENGINEERING

Engineering and Major Projects,  
One Dublin Airport Central, Dublin Airport,  
Cloghran, Co. Dublin, K67 XF72, Ireland.  
Tel: +353 (0)1 703 8000 Web: www.esb.ie  
Engineering and Major Projects is a division of ESB.

DRAWN	PRODUCED	VERIFIED	APPROVED	APPROVAL DATE
A. Buttur	H. Griffin	E. Dunphy	J. Haverty	Dec 2023
CLIENT REF	NO. OF SHTS	SIZE	SCALE	
	3	A1	1:200	

DRAWING NUMBER  
QP-000017-65-D451-020-003-000