




NORTH ELEVATION
SCALE 1:200

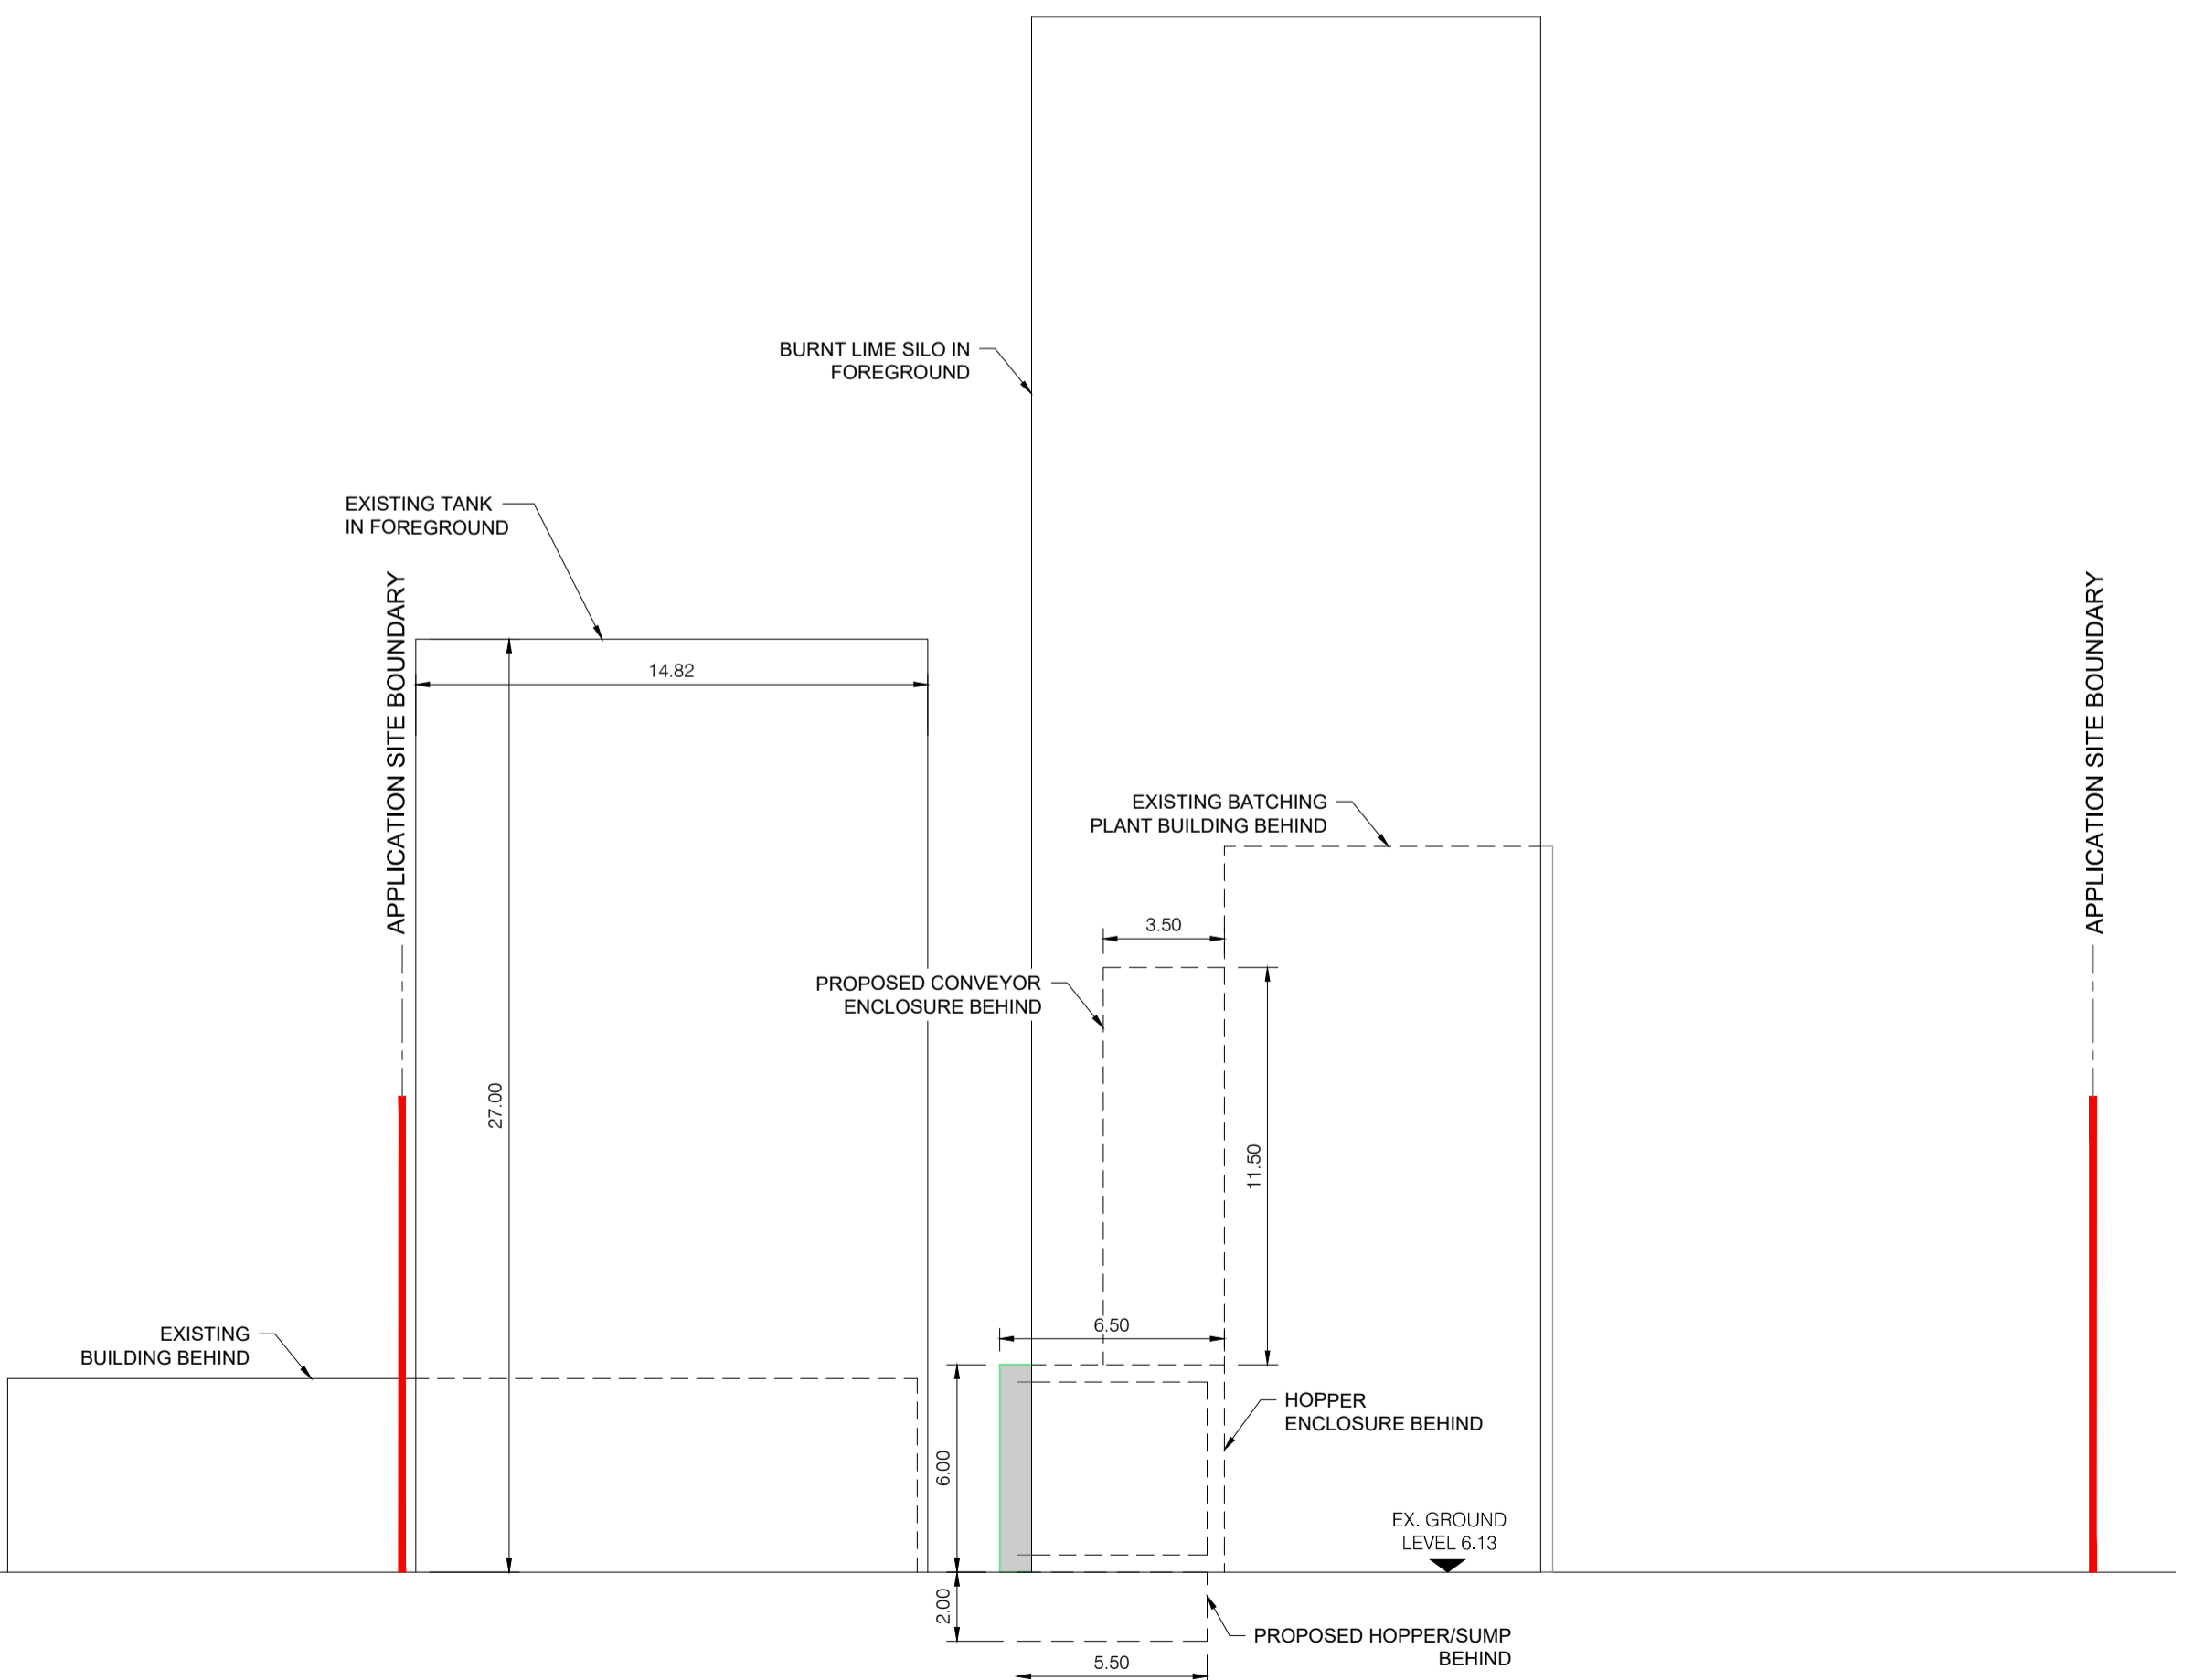

SOUTH ELEVATION
SCALE 1:200

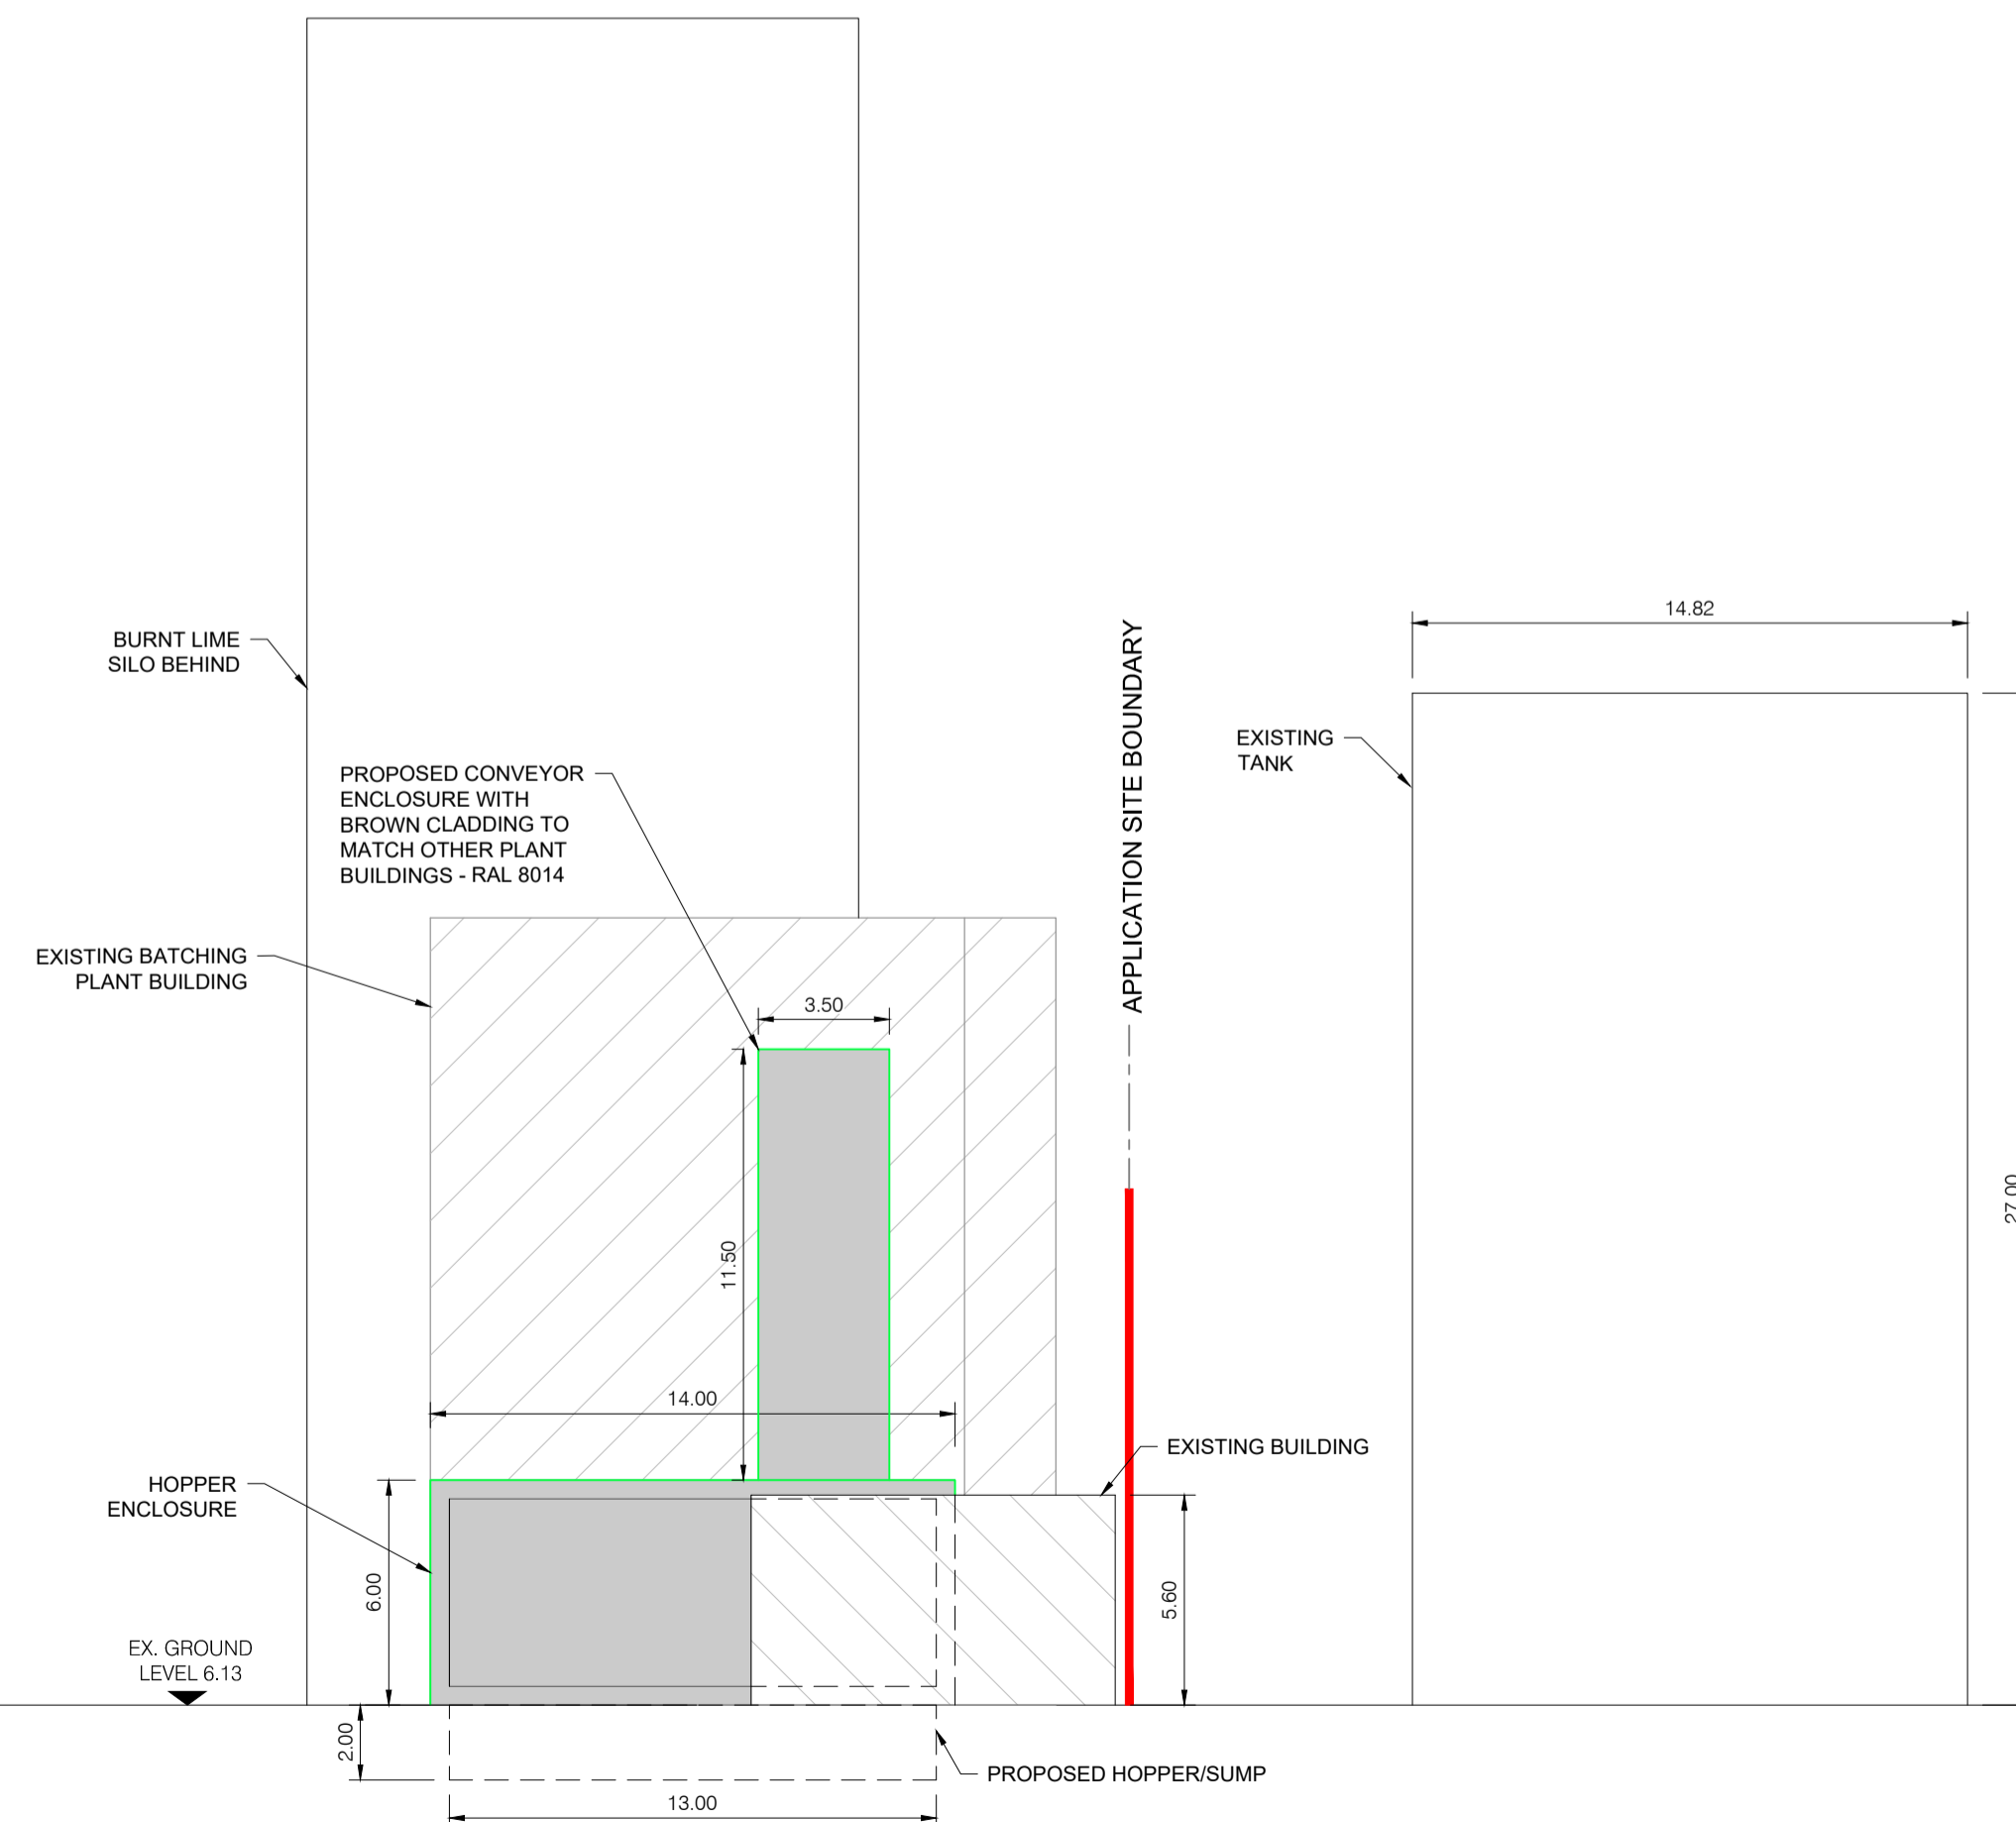

WEST ELEVATION
SCALE 1:200

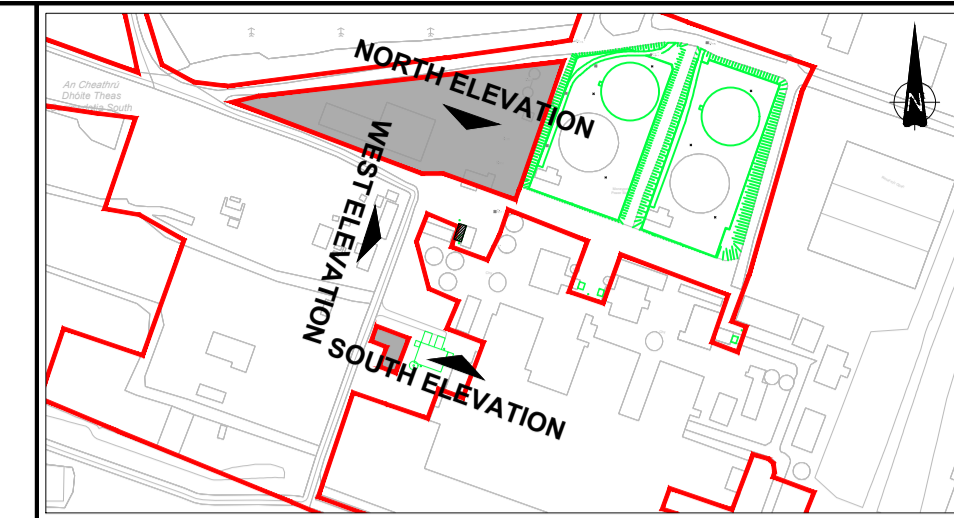

KEYPLAN
SCALE N.T.S.

- NOTES:**
- DRAWING NOT TO BE SCALED. FIGURED DIMENSIONS ONLY TO BE USED.
 - ALL DIMENSIONS IN m UNLESS NOTED OTHERWISE
 - ALL LEVELS TO ORDNANCE DATUM MALIN UNLESS NOTED OTHERWISE

SCALE 1:200
0 5 10 20
O.S.I. 1:5000 VECTORS TILE NUMBERS 4789 & 4790 ARE SHOWN ON THIS DRAWING
TAILTE ÉIREANN LICENCE NO. EN 0023719-24
© TAILTE ÉIREANN/GOVERNMENT OF IRELAND

000	12.2023	ISSUED FOR PLANNING	AB	HG	ED	JH
REV	DATE	REVISION DESCRIPTION	DRN	PROD	VER	APP

COPYRIGHT © ESB
ALL RIGHTS RESERVED. NO PART OF THIS WORK MAY BE MODIFIED, REPRODUCED OR COPIED IN ANY FORM OR BY ANY MEANS - GRAPHIC, ELECTRONIC OR MECHANICAL, INCLUDING PHOTOCOPIING, RECORDING, TAPING OR USED FOR ANY PURPOSE OTHER THAN ITS DESIGNATED PURPOSE, WITHOUT THE WRITTEN PERMISSION OF ESB.

PURPOSE OF ISSUE - PRELIMINARY UNLESS INDICATED
CLIENT APPROVAL PLANNING TENDER CONSTRUCTION AS-BUILT

CLIENT **ESB GENERATION & TRADING**

PROJECT **MONEYPOINT SECURITY OF SUPPLY PROJECT**

CONTRACT

DRAWING TITLE **CONTIGUOUS ELEVATIONS BATCHING PLANT**

PRODUCTION UNIT **CIVIL, ENVIRONMENTAL & RENEWABLE ENGINEERING**

Engineering and Major Projects,
One Dublin Airport Central, Dublin Airport,
Cloghan, Co. Dublin, K67 XF72, Ireland.
Tel: +353 (0)1 703 8000 Web: www.esb.ie
Engineering and Major Projects is a division of ESB

DRAWN A. Buttur CLIENT REF	PRODUCED H.Griffin	VERIFIED E. Dunphy	APPROVED J. Havery	APPROVAL DATE Dec 2023
NO. OF SHTS 1		SIZE A1	SCALE 1:200	

DRAWING NUMBER **QP-00017-65-D451-021-001-000**