



NORTH ELEVATION
SCALE 1:200

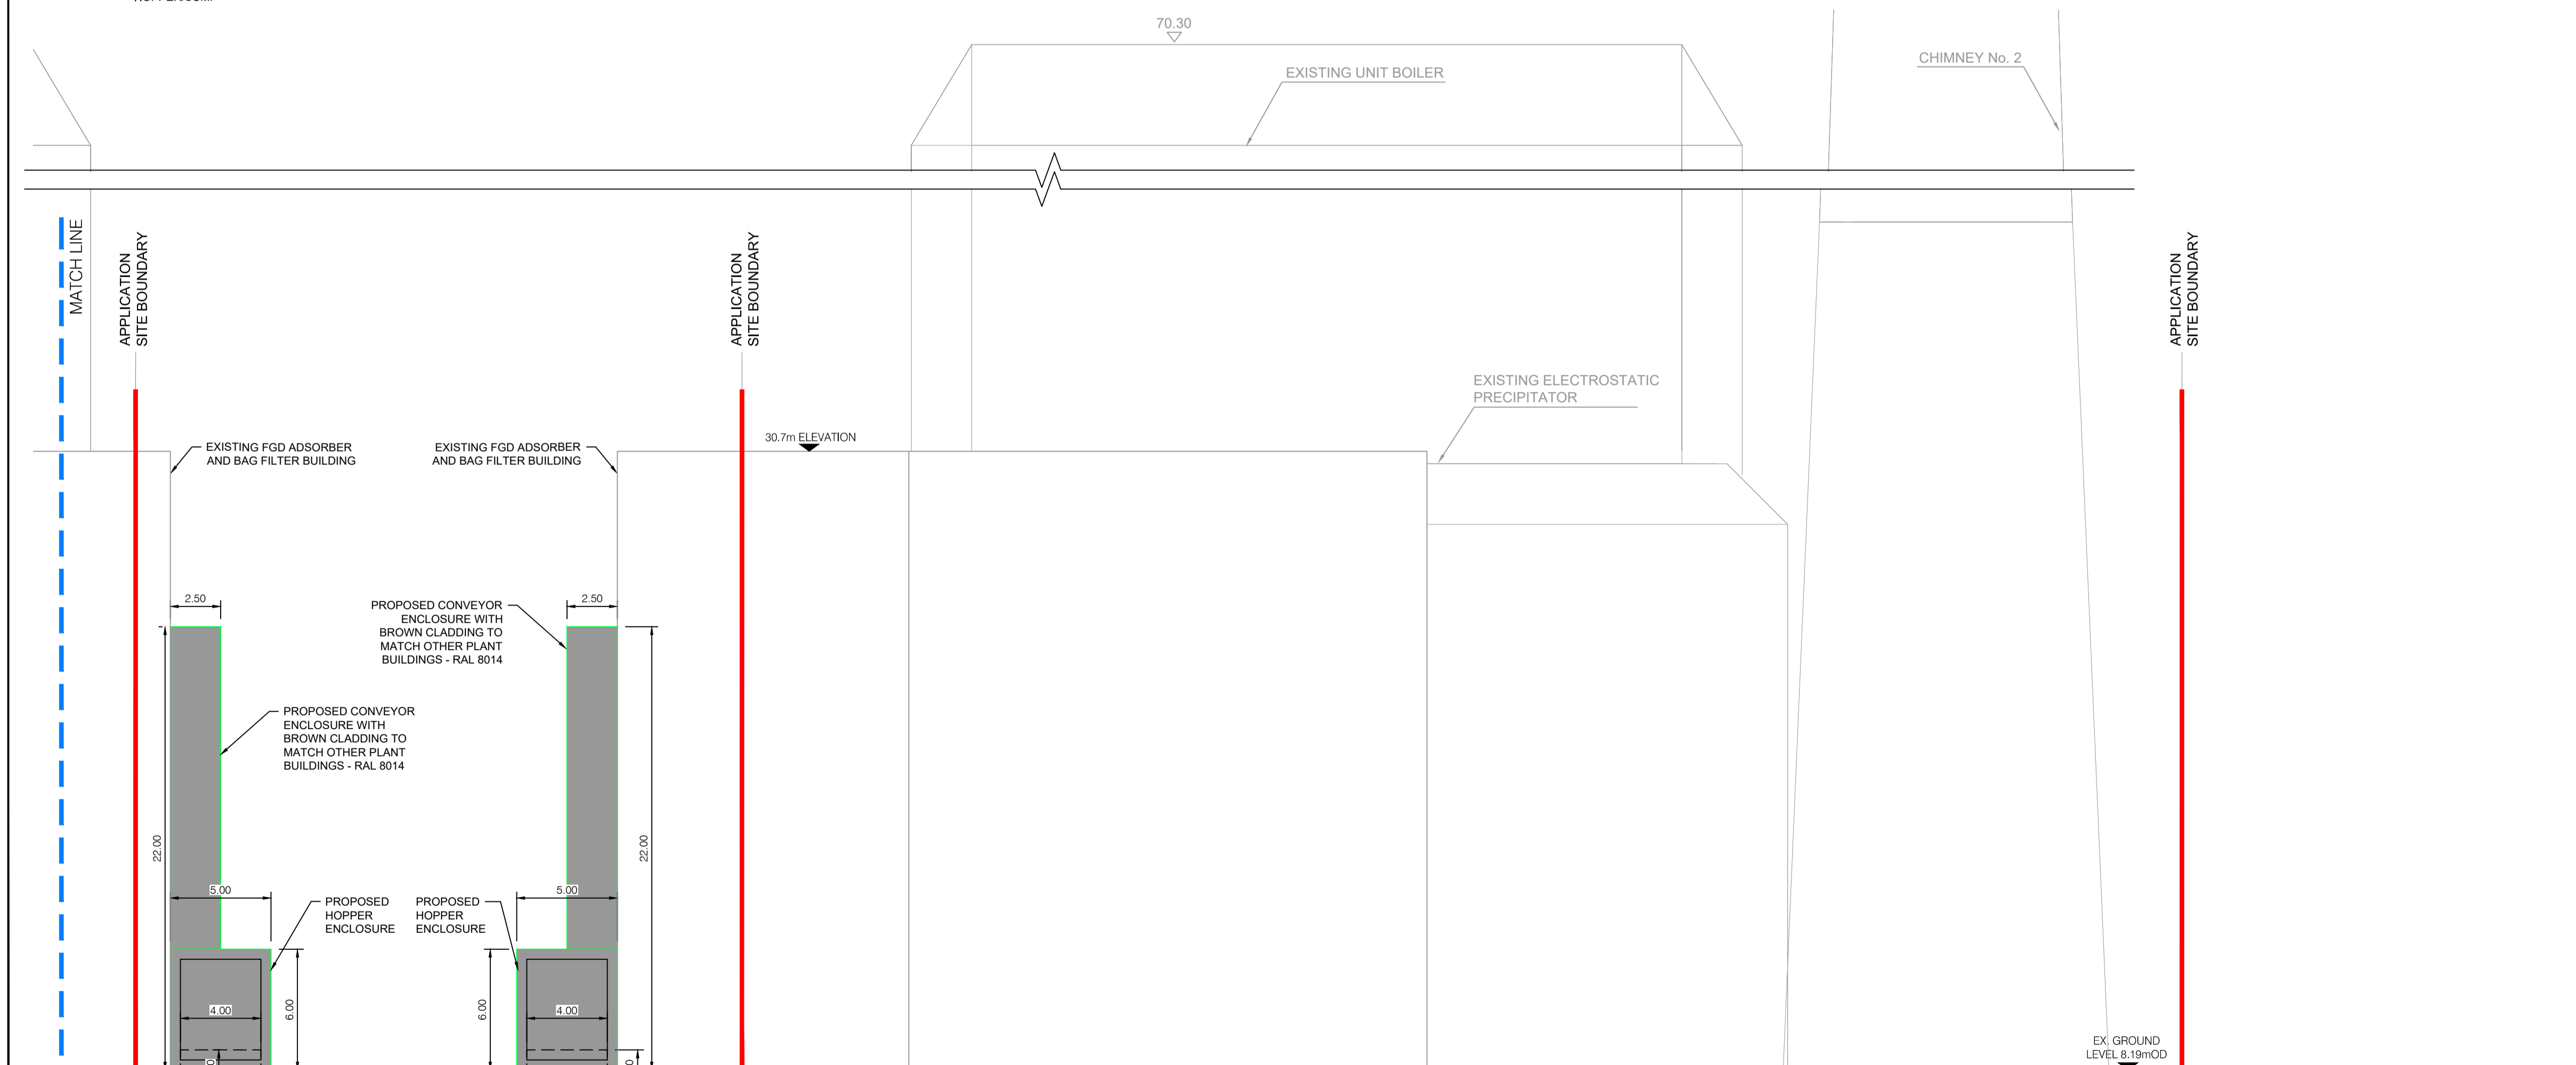

NORTH ELEVATION
SCALE 1:200

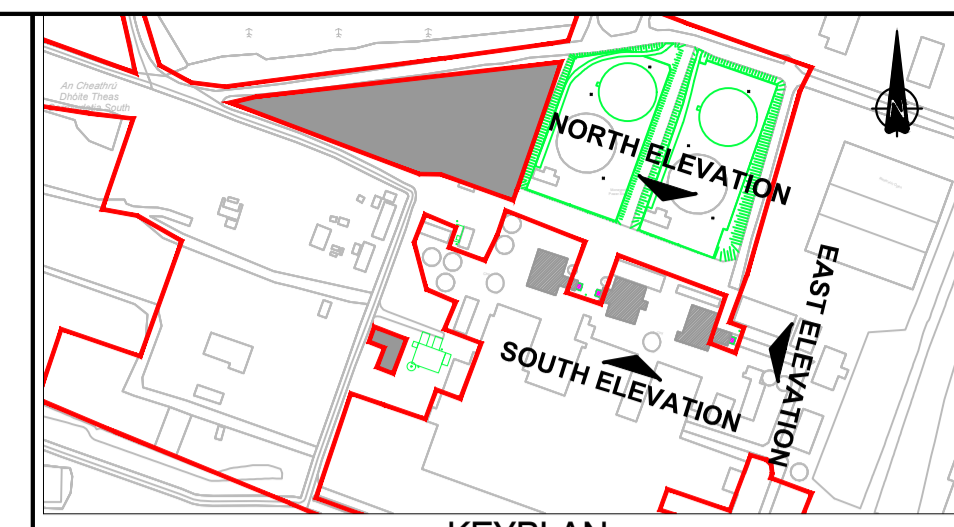

KEYPLAN
SCALE N.T.S.

- NOTES:**
- DRAWING NOT TO BE SCALED. FIGURED DIMENSIONS ONLY TO BE USED.
 - ALL DIMENSIONS IN m UNLESS NOTED OTHERWISE
 - ALL LEVELS TO ORDANCE DATUM MALIN UNLESS NOTED OTHERWISE

SCALE 1:200
0 5 10 20
O.S.I. 1:5000 VECTORS TILE NUMBERS 4789 & 4790 ARE SHOWN ON THIS DRAWING
TAILTE ÉIREANN LICENCE NO. EN 0023719-24
© TAILTE ÉIREANN/GOVERNMENT OF IRELAND

000	12.2023	ISSUED FOR PLANNING	AB	HG	ED	JH
REV	DATE	REVISION DESCRIPTION	DRN	PROD	VER	APP

COPYRIGHT © ESB
ALL RIGHTS RESERVED. NO PART OF THIS WORK MAY BE MODIFIED, REPRODUCED OR COPIED IN ANY FORM OR BY ANY MEANS - GRAPHIC, ELECTRONIC, OR MECHANICAL, INCLUDING PHOTOCOPYING, RECORDING, TAPING OR USED FOR ANY PURPOSE OTHER THAN ITS DESIGNATED PURPOSE, WITHOUT THE WRITTEN PERMISSION OF ESB.

PURPOSE OF ISSUE - PRELIMINARY UNLESS INDICATED
CLIENT APPROVAL PLANNING TENDER CONSTRUCTION AS-BUILT

CLIENT: **ESB GENERATION & TRADING**

PROJECT: **MONEYPOINT SECURITY OF SUPPLY PROJECT**

CONTRACT:

DRAWING TITLE: **CONTIGUOUS ELEVATIONS ASH INJECTION INTO FGD ADSORBER SHEET 1 OF 2**

PRODUCTION UNIT: **CIVIL, ENVIRONMENTAL & RENEWABLE ENGINEERING**

Engineering and Major Projects,
One Dublin Airport Central, Dublin Airport,
Cloghran, Co. Dublin, K67 XF72, Ireland.
Tel: +353 (0)1 703 8000 Web: www.esb.ie
Engineering and Major Projects is a division of ESB

DRAWN A. Buttur	PRODUCED H. Griffin	VERIFIED E. Dunphy	APPROVED J. Haverly	APPROVAL DATE Dec 2023
CLIENT REF	NO. OF SHTS 2	SIZE A1	SCALE 1:200	

DRAWING NUMBER: **QP-000017-65-D451-022-001-000**