



SOUTH ELEVATION
SCALE 1:200

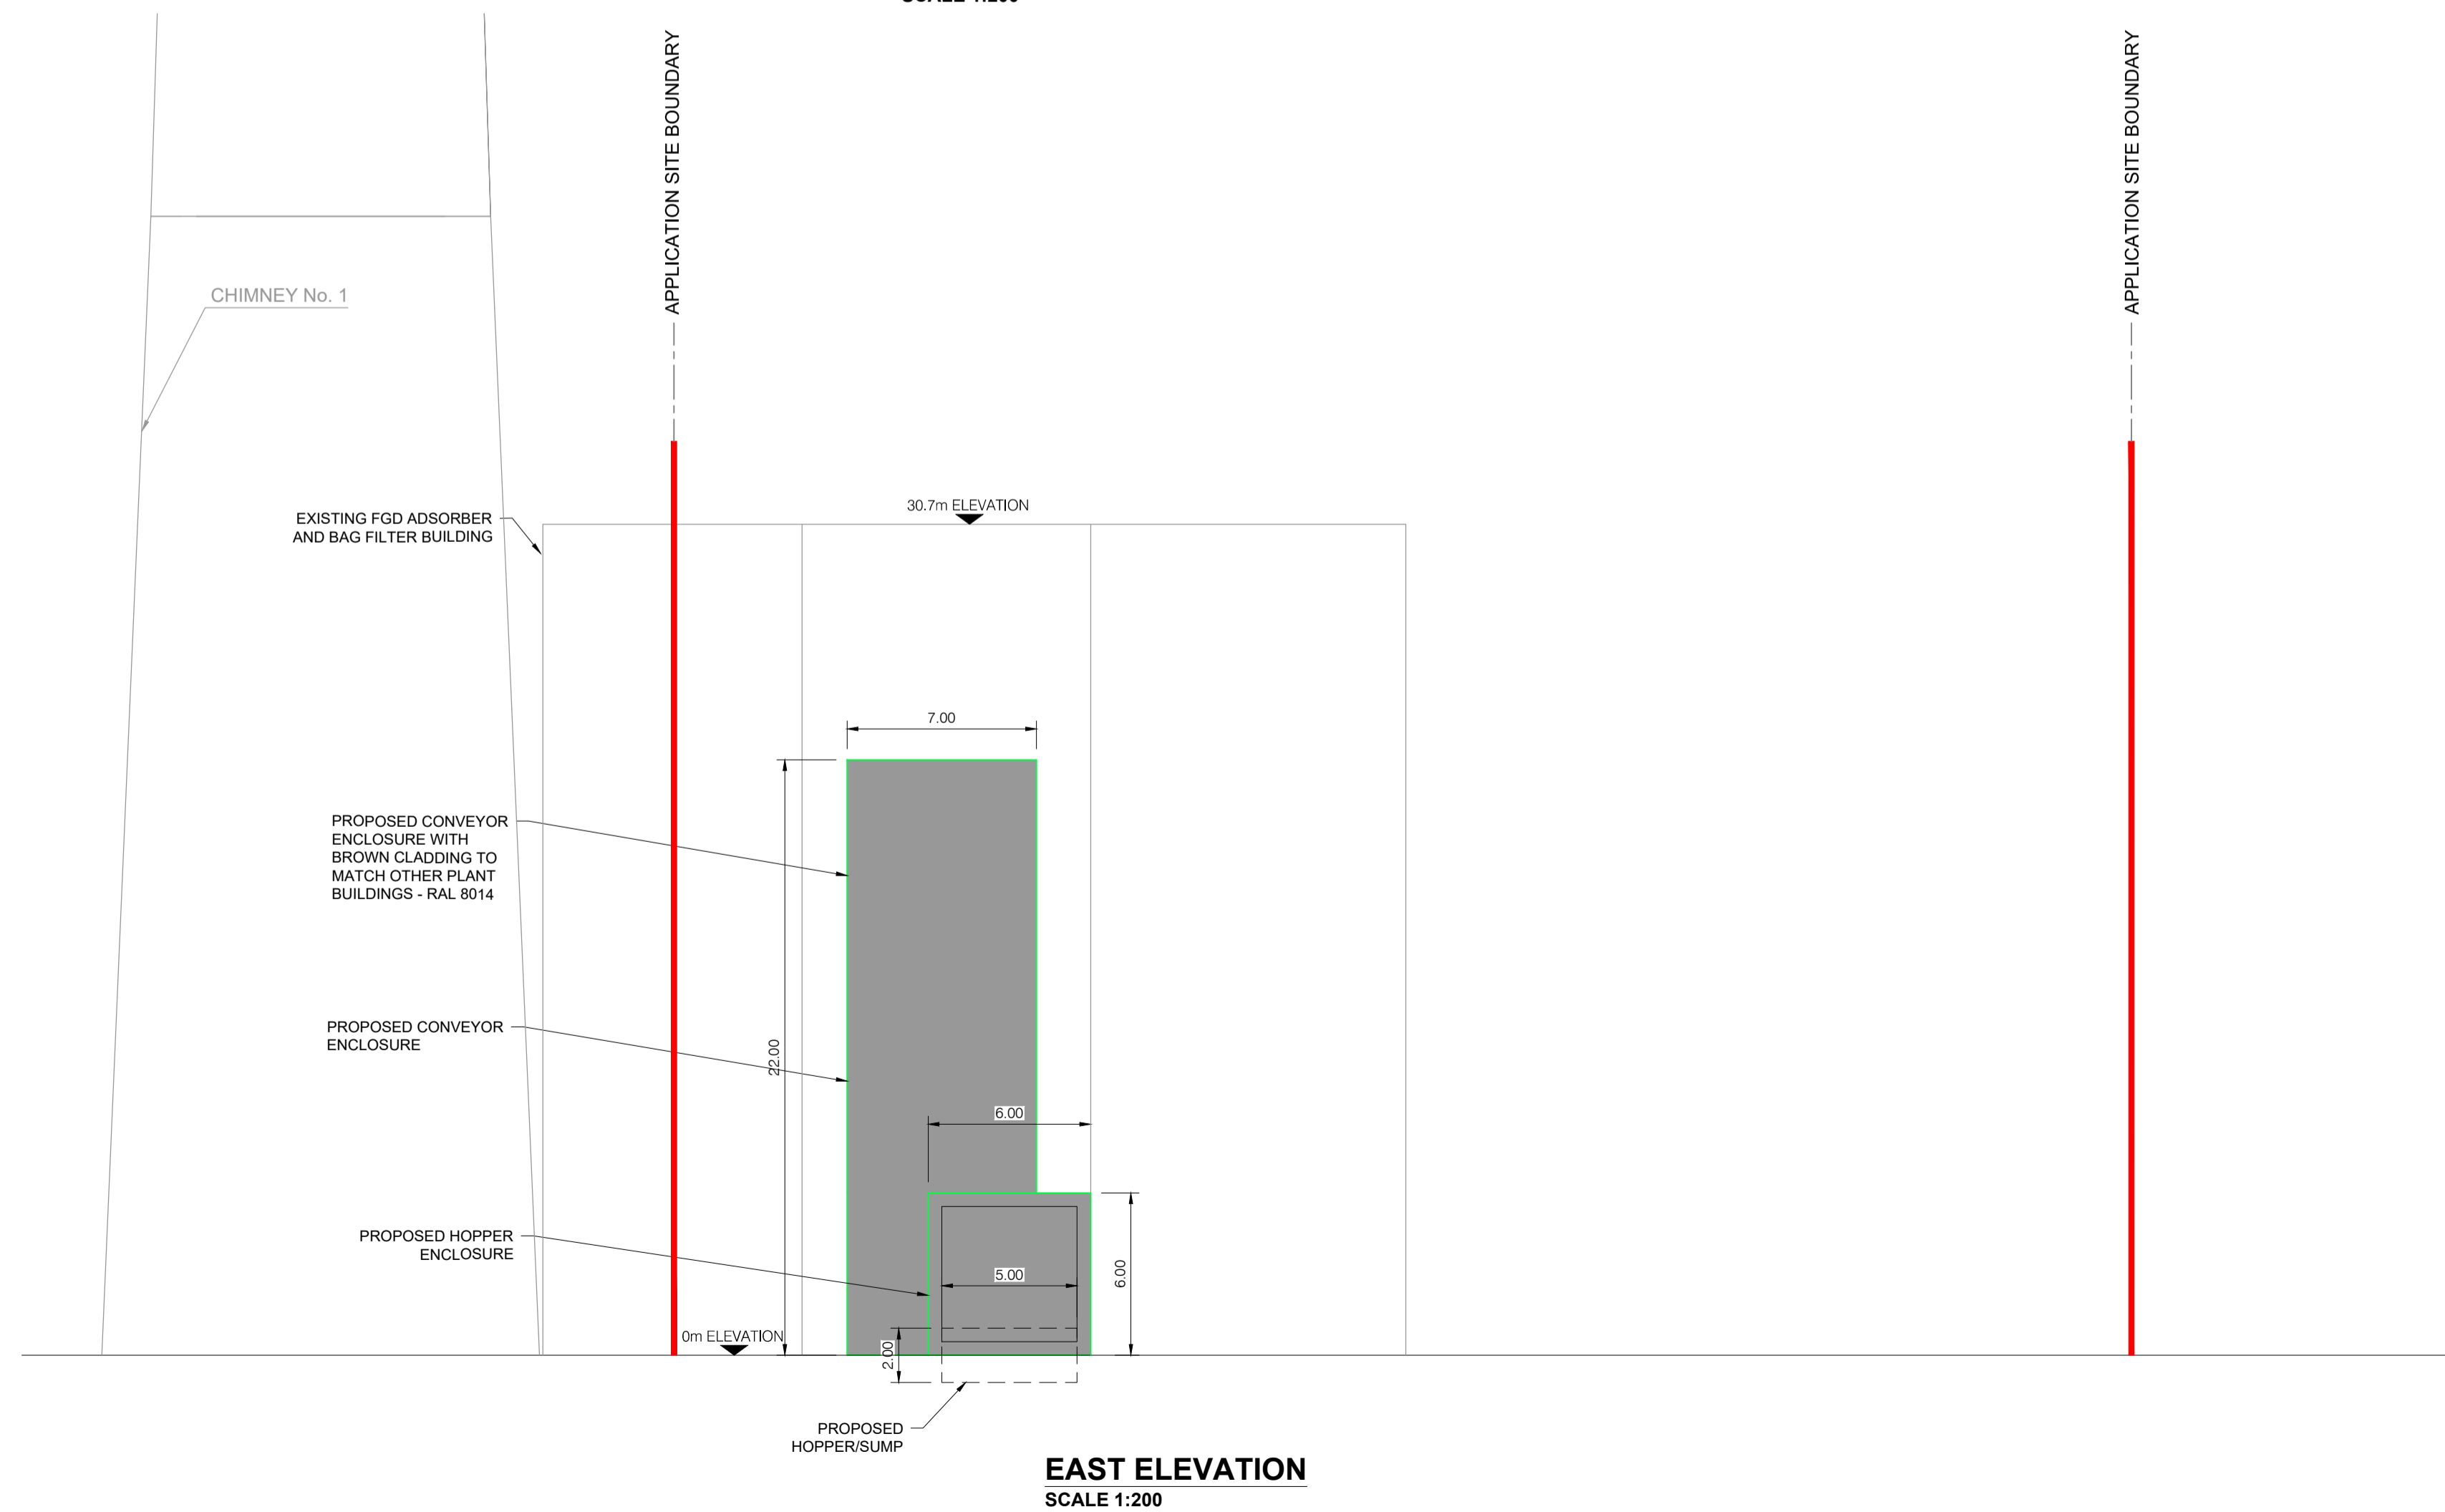


EAST ELEVATION
SCALE 1:200

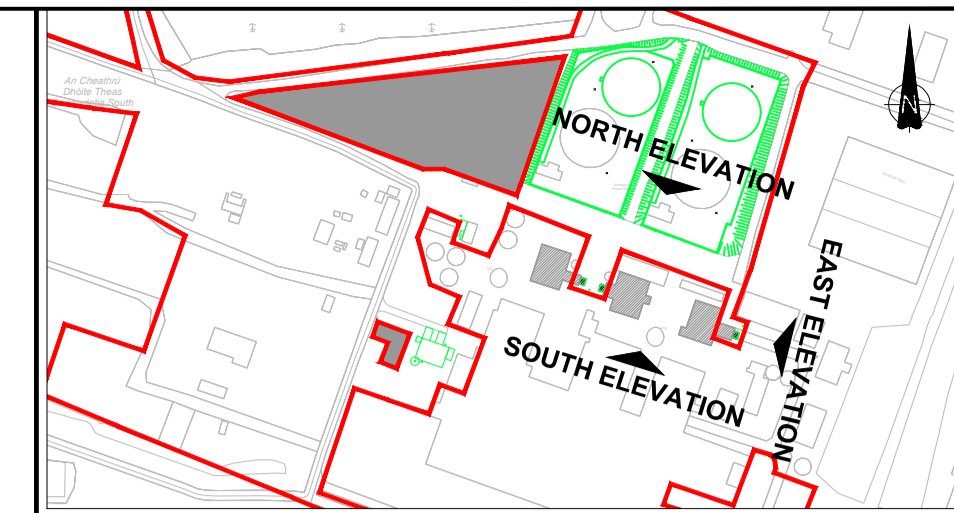

KEYPLAN
SCALE N.T.S.

NOTES:

1. DRAWING NOT TO BE SCALED. FIGURED DIMENSIONS ONLY TO BE USED.
2. ALL DIMENSIONS IN m UNLESS NOTED OTHERWISE
3. ALL LEVELS TO ORDNANCE DATUM MALIN UNLESS NOTED OTHERWISE

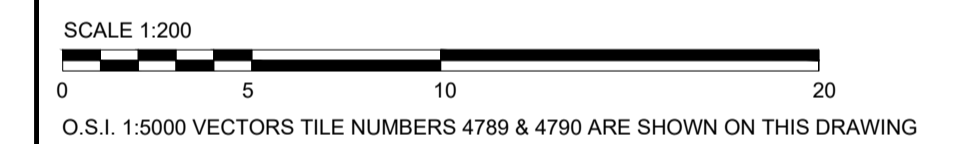

TAILTE ÉIREANN LICENCE NO. EN 0023719-24
© TAILTE ÉIREANN/GOVERNMENT OF IRELAND

--	--	--	--	--	--	--	--	--	--

000	12.2023	ISSUED FOR PLANNING	AB	HG	ED	JH
-----	---------	---------------------	----	----	----	----

COPYRIGHT © ESB
ALL RIGHTS RESERVED. NO PART OF THIS WORK MAY BE MODIFIED, REPRODUCED OR COPIED IN ANY FORM OR BY ANY MEANS - GRAPHIC, ELECTRONIC OR MECHANICAL, INCLUDING PHOTOCOPYING, RECORDING, TAPING OR USED FOR ANY PURPOSE OTHER THAN ITS DESIGNATED PURPOSE, WITHOUT THE WRITTEN PERMISSION OF ESB.

PURPOSE OF ISSUE - PRELIMINARY UNLESS INDICATED
CLIENT APPROVAL PLANNING TENDER CONSTRUCTION AS-BUILT

CLIENT: **ESB GENERATION & TRADING**

PROJECT: **MONEYPOINT SECURITY OF SUPPLY PROJECT**

CONTRACT:

DRAWING TITLE: **CONTIGUOUS ELEVATIONS ASH INJECTION INTO FGD ADSORBER SHEET 2 OF 2**

PRODUCTION UNIT: **CIVIL, ENVIRONMENTAL & RENEWABLE ENGINEERING**

DRAWN	PRODUCED	VERIFIED	APPROVED	APPROVAL DATE
A. Buttur	H. Griffin	E. Dunphy	J. Haverty	Dec 2023
CLIENT REF	NO. OF SHTS	SIZE	SCALE	
	2	A1	1:200	

DRAWING NUMBER: **QP-000017-65-D451-022-002-000**