


NOTES:


1. ALL DIMENSIONS IN m UNLESS NOTED OTHERWISE.
2. ALL LEVELS ARE TO ORDNANCE DATUM FOR MALIN HEAD(m) UNLESS STATED OTHERWISE

LEGEND




- PLANNING APPLICATION BOUNDARY
- FINAL MAJOR CONTOUR(2.5m)
- FINAL MINOR CONTOUR(0.5m)
- - - PROPOSED STORAGE SURFACE
- UNDISTURBED GROUND
- EXTERNAL BERM B 2nd Stage(ASH +FGD)
- WIND TURBINE HARDSTAND

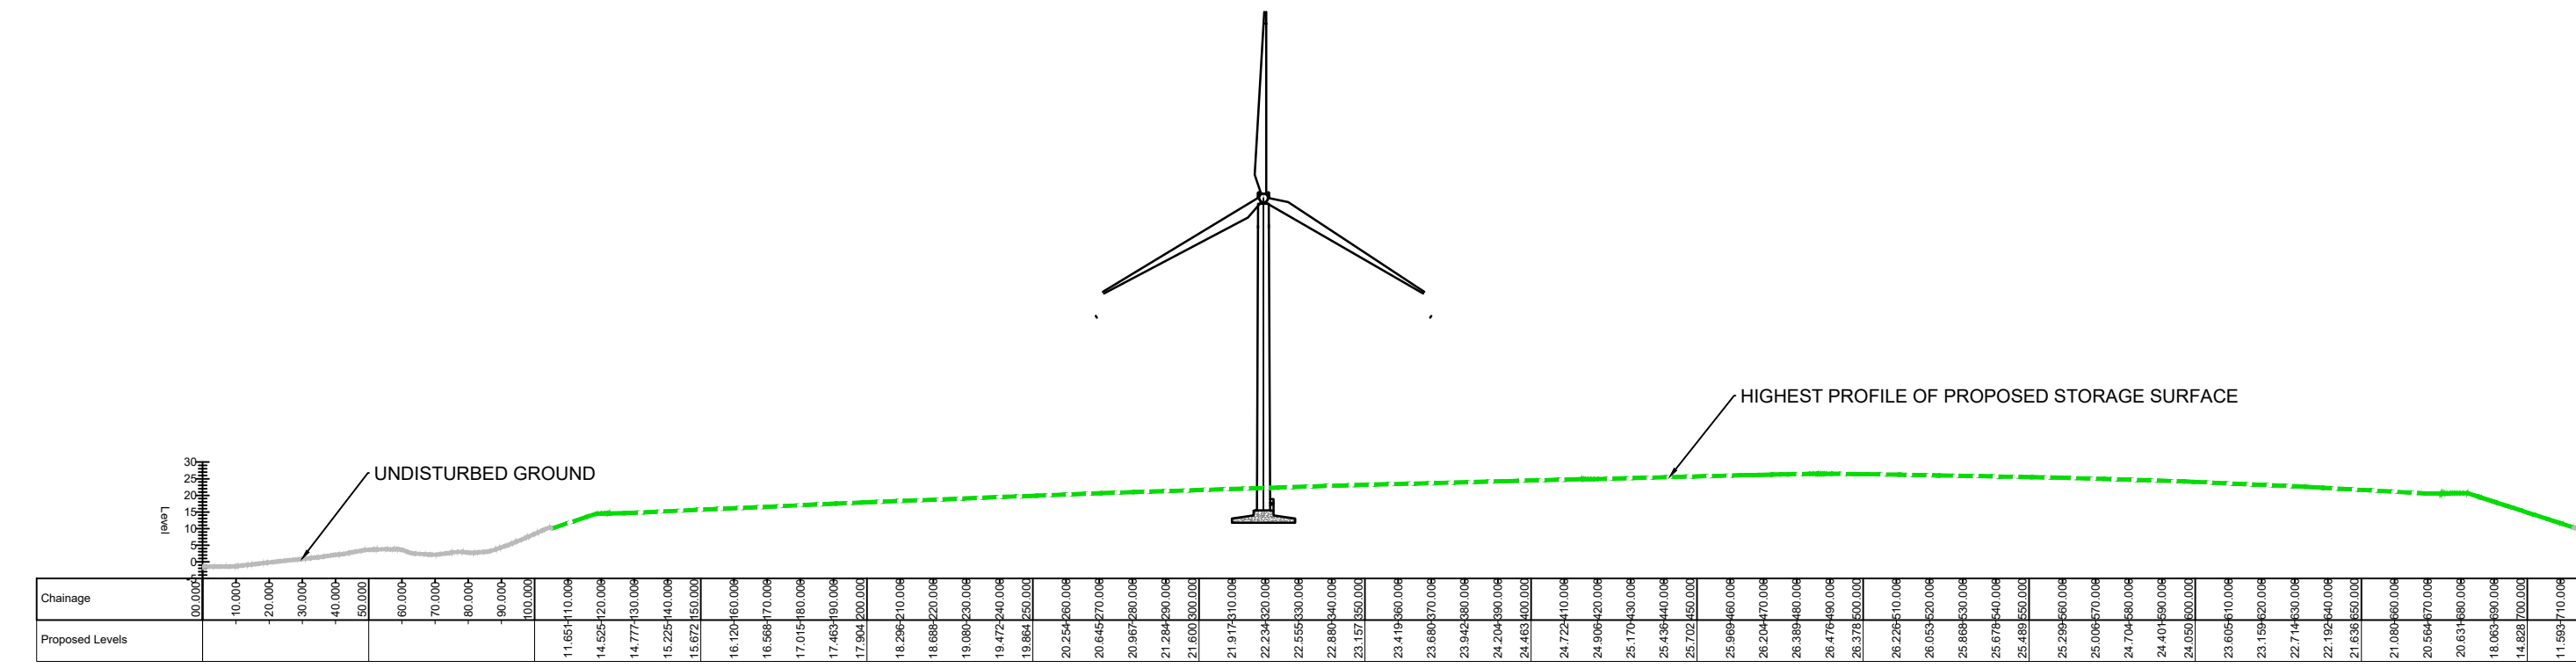

SOUTH EAST ELEVATION
SCALE: 1:2000

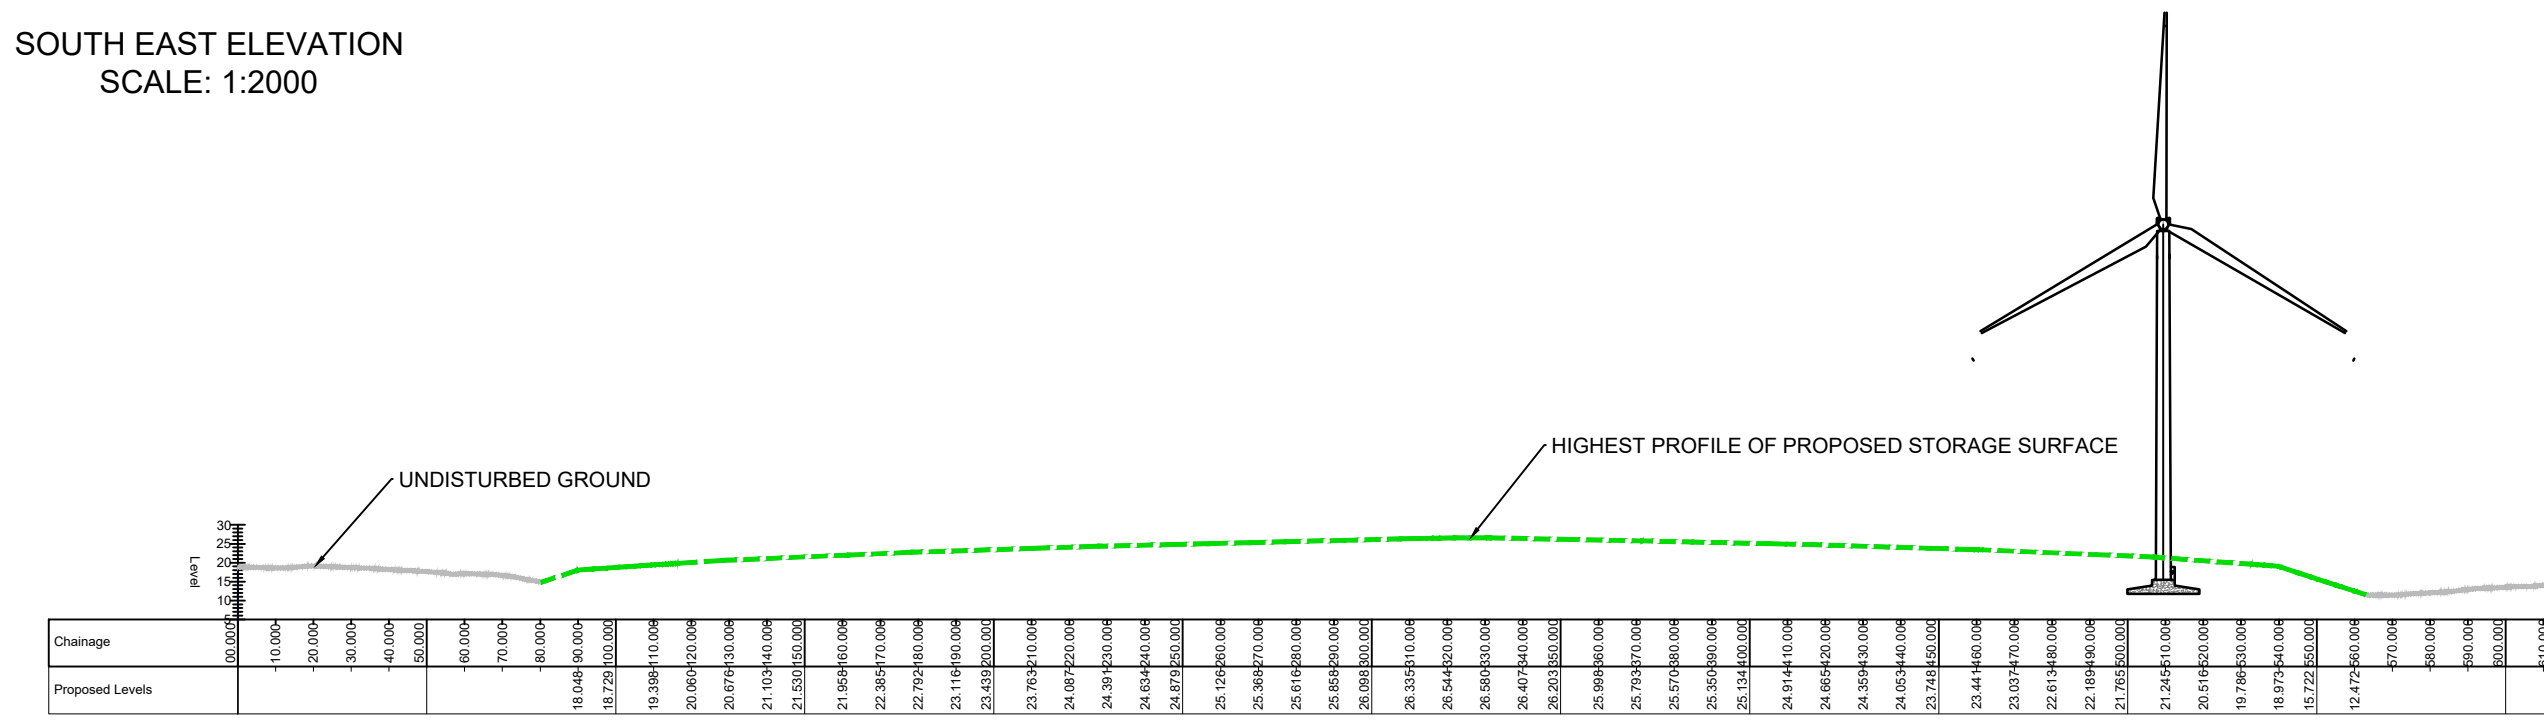

SOUTH WEST ELEVATION
SCALE: 1:2000

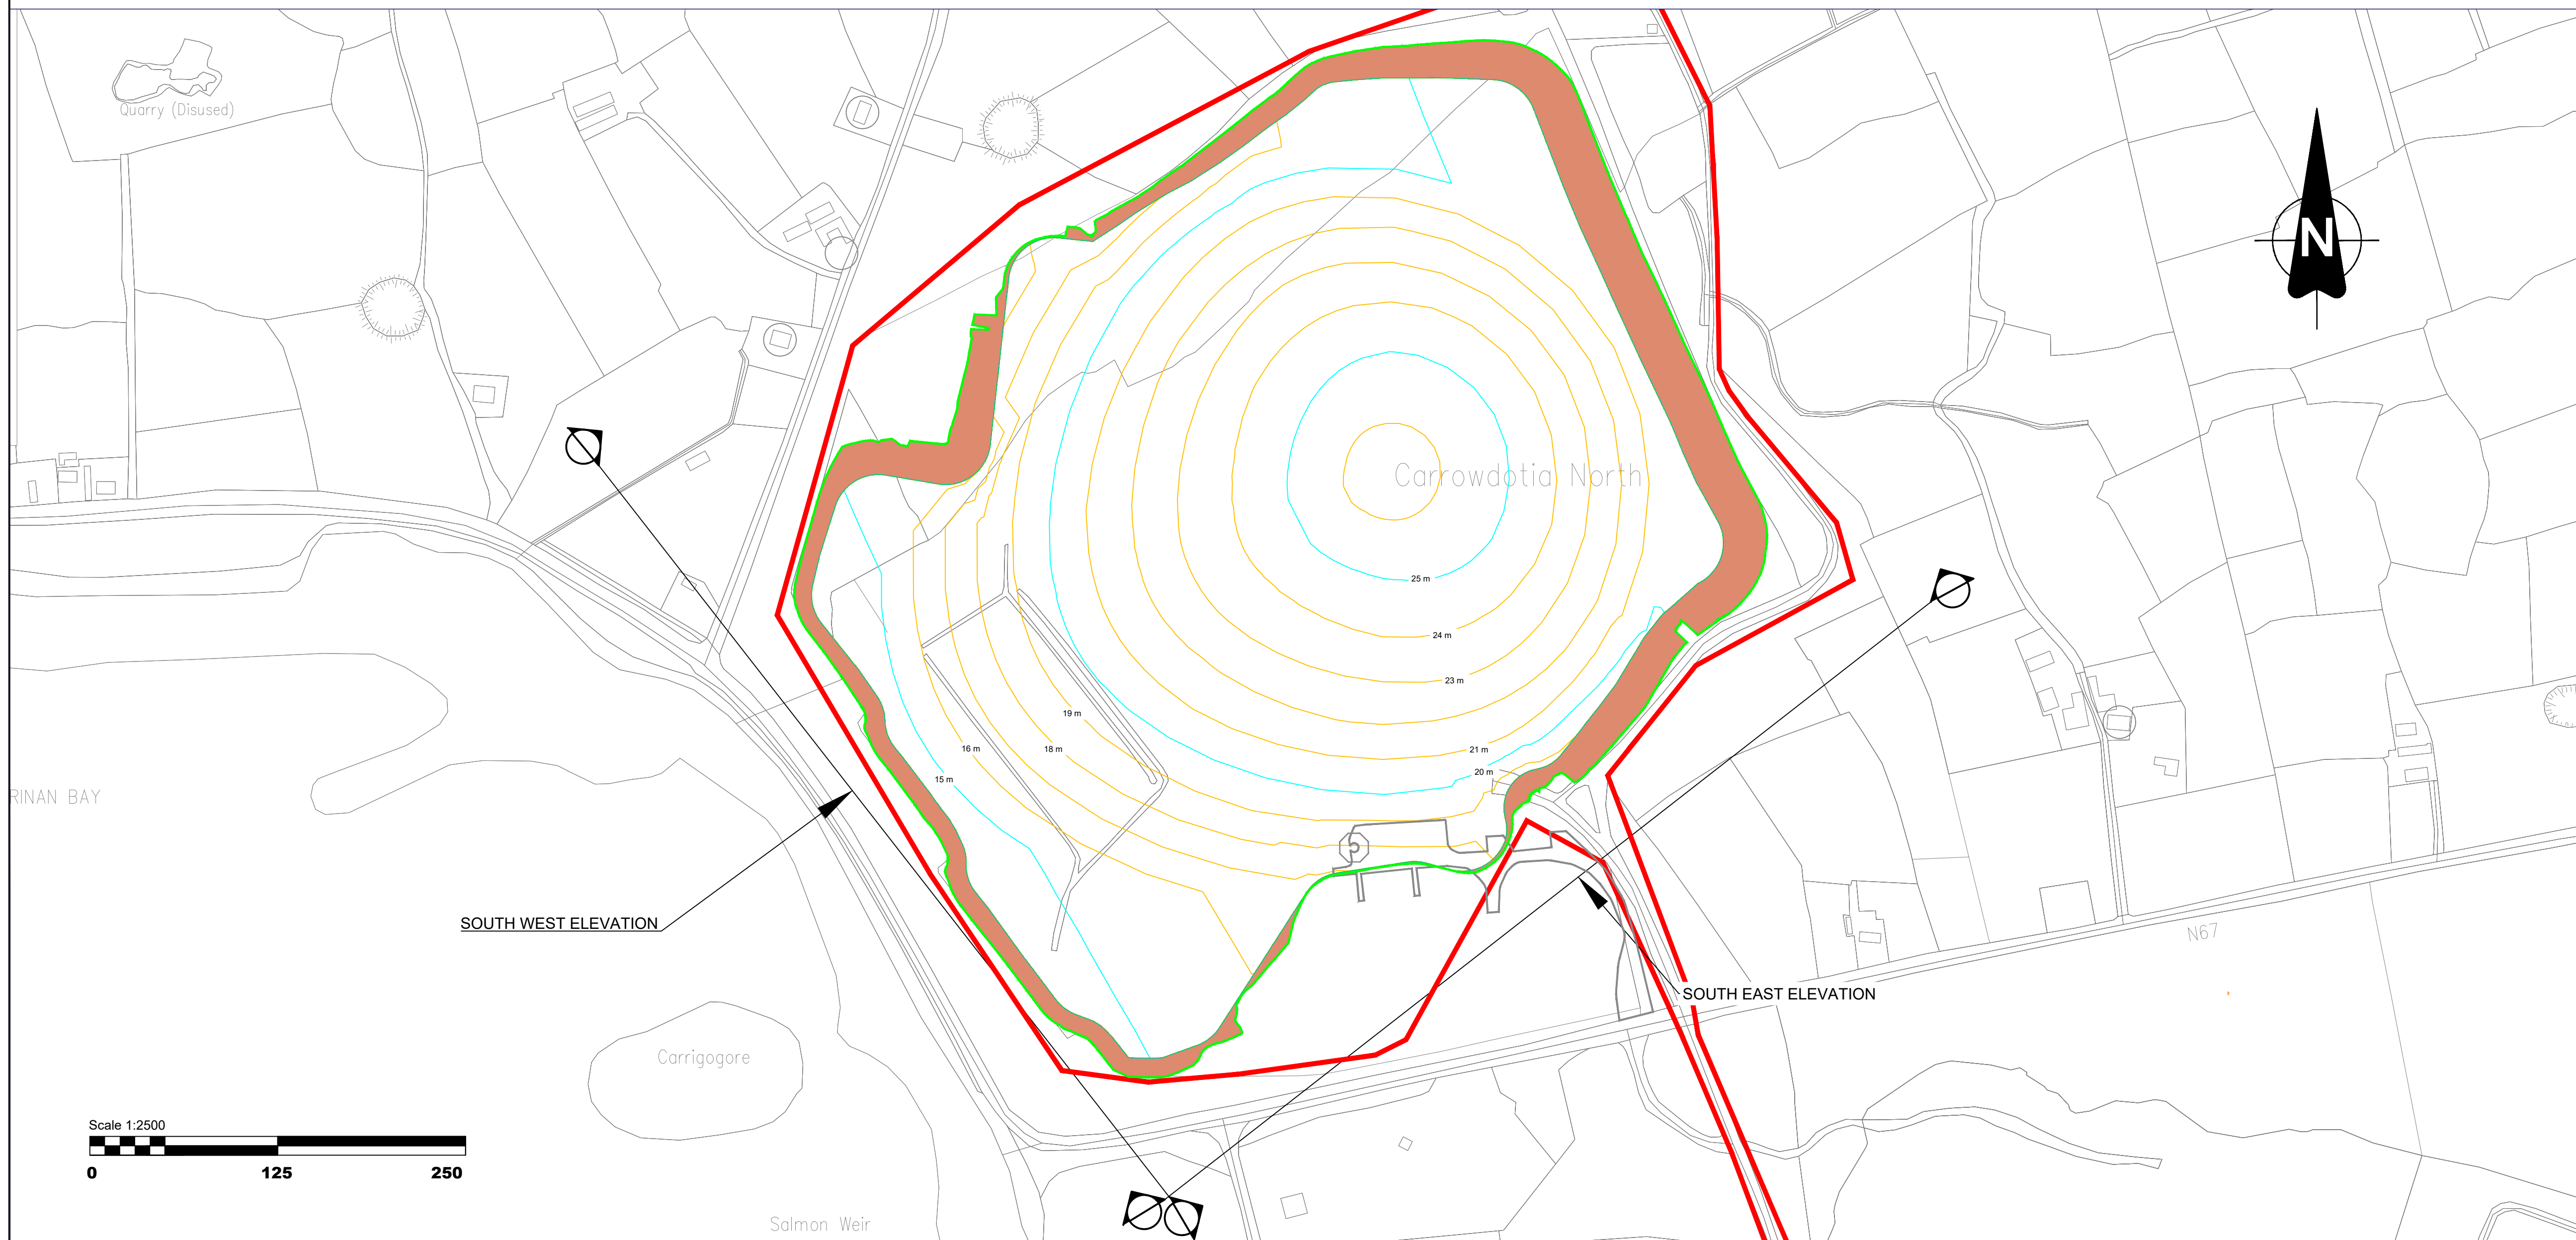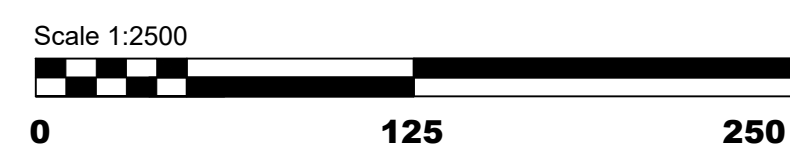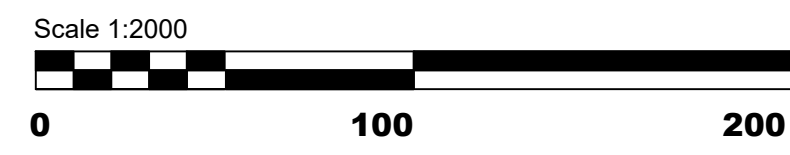

O.S.I. 1:5000 VECTOR TILE NUMBERS 4789 & 4790 ARE SHOWN ON THIS DRAWING
 TAILTE ÉIREANN LICENCE NO. EN 0023719-24
 © TAILTE ÉIREANN/GOVERNMENT OF IRELAND

REV	DATE	REVISION DESCRIPTION	DRN	PROD	VER	APP
0	JAN 24	ISSUED FOR PLANNING		LM	GM	JH

COPYRIGHT © ESB
 ALL RIGHTS RESERVED. NO PART OF THIS WORK MAY BE MODIFIED, REPRODUCED OR COPIED IN ANY FORM OR BY ANY MEANS - GRAPHIC, ELECTRONIC OR MECHANICAL, INCLUDING PHOTOCOPIING, RECORDING, TAPING OR USED FOR ANY PURPOSE OTHER THAN ITS DESIGNATED PURPOSE, WITHOUT THE WRITTEN PERMISSION OF ESB.

PURPOSE OF ISSUE - PRELIMINARY UNLESS INDICATED

CLIENT APPROVAL PLANNING TENDER CONSTRUCTION AS-BUILT

CLIENT: ESB GENERATION AND TRADING

PROJECT: MONEYPOINT SECURITY OF SUPPLY PROJECT

CONTRACT: N/A

DRAWING TITLE: CONTIGUOUS ELEVATIONS - PROPOSED REPROFILING OF ASH STORAGE AREA PLAN AND SECTION

PRODUCTION UNIT: CIVIL ENVIRONMENTAL & RENEWABLE ENGINEERING

Engineering and Major Projects,
 One Dublin Airport Central, Dublin Airport,
 Cloughran, Co. Dublin, K67 XF72, Ireland.
 Tel: +353 (0)1 703 8000 Web: www.esb.ie
 Engineering and Major Projects is a division of ESB.

DRAWN	PRODUCED	VERIFIED	APPROVED	APPROVAL DATE
L.McManus	H.Griffin	E.Dunphy	J.Havery	JAN 2024

CLIENT REF	NO. OF SHTS	SIZE	SCALE
	1	A1	1:2000 U.N.O.

DRAWING NUMBER	SHEET	REV
QP-000017-65-D451-023-001-000	1	1