

MAIN SITE ENTRANCE

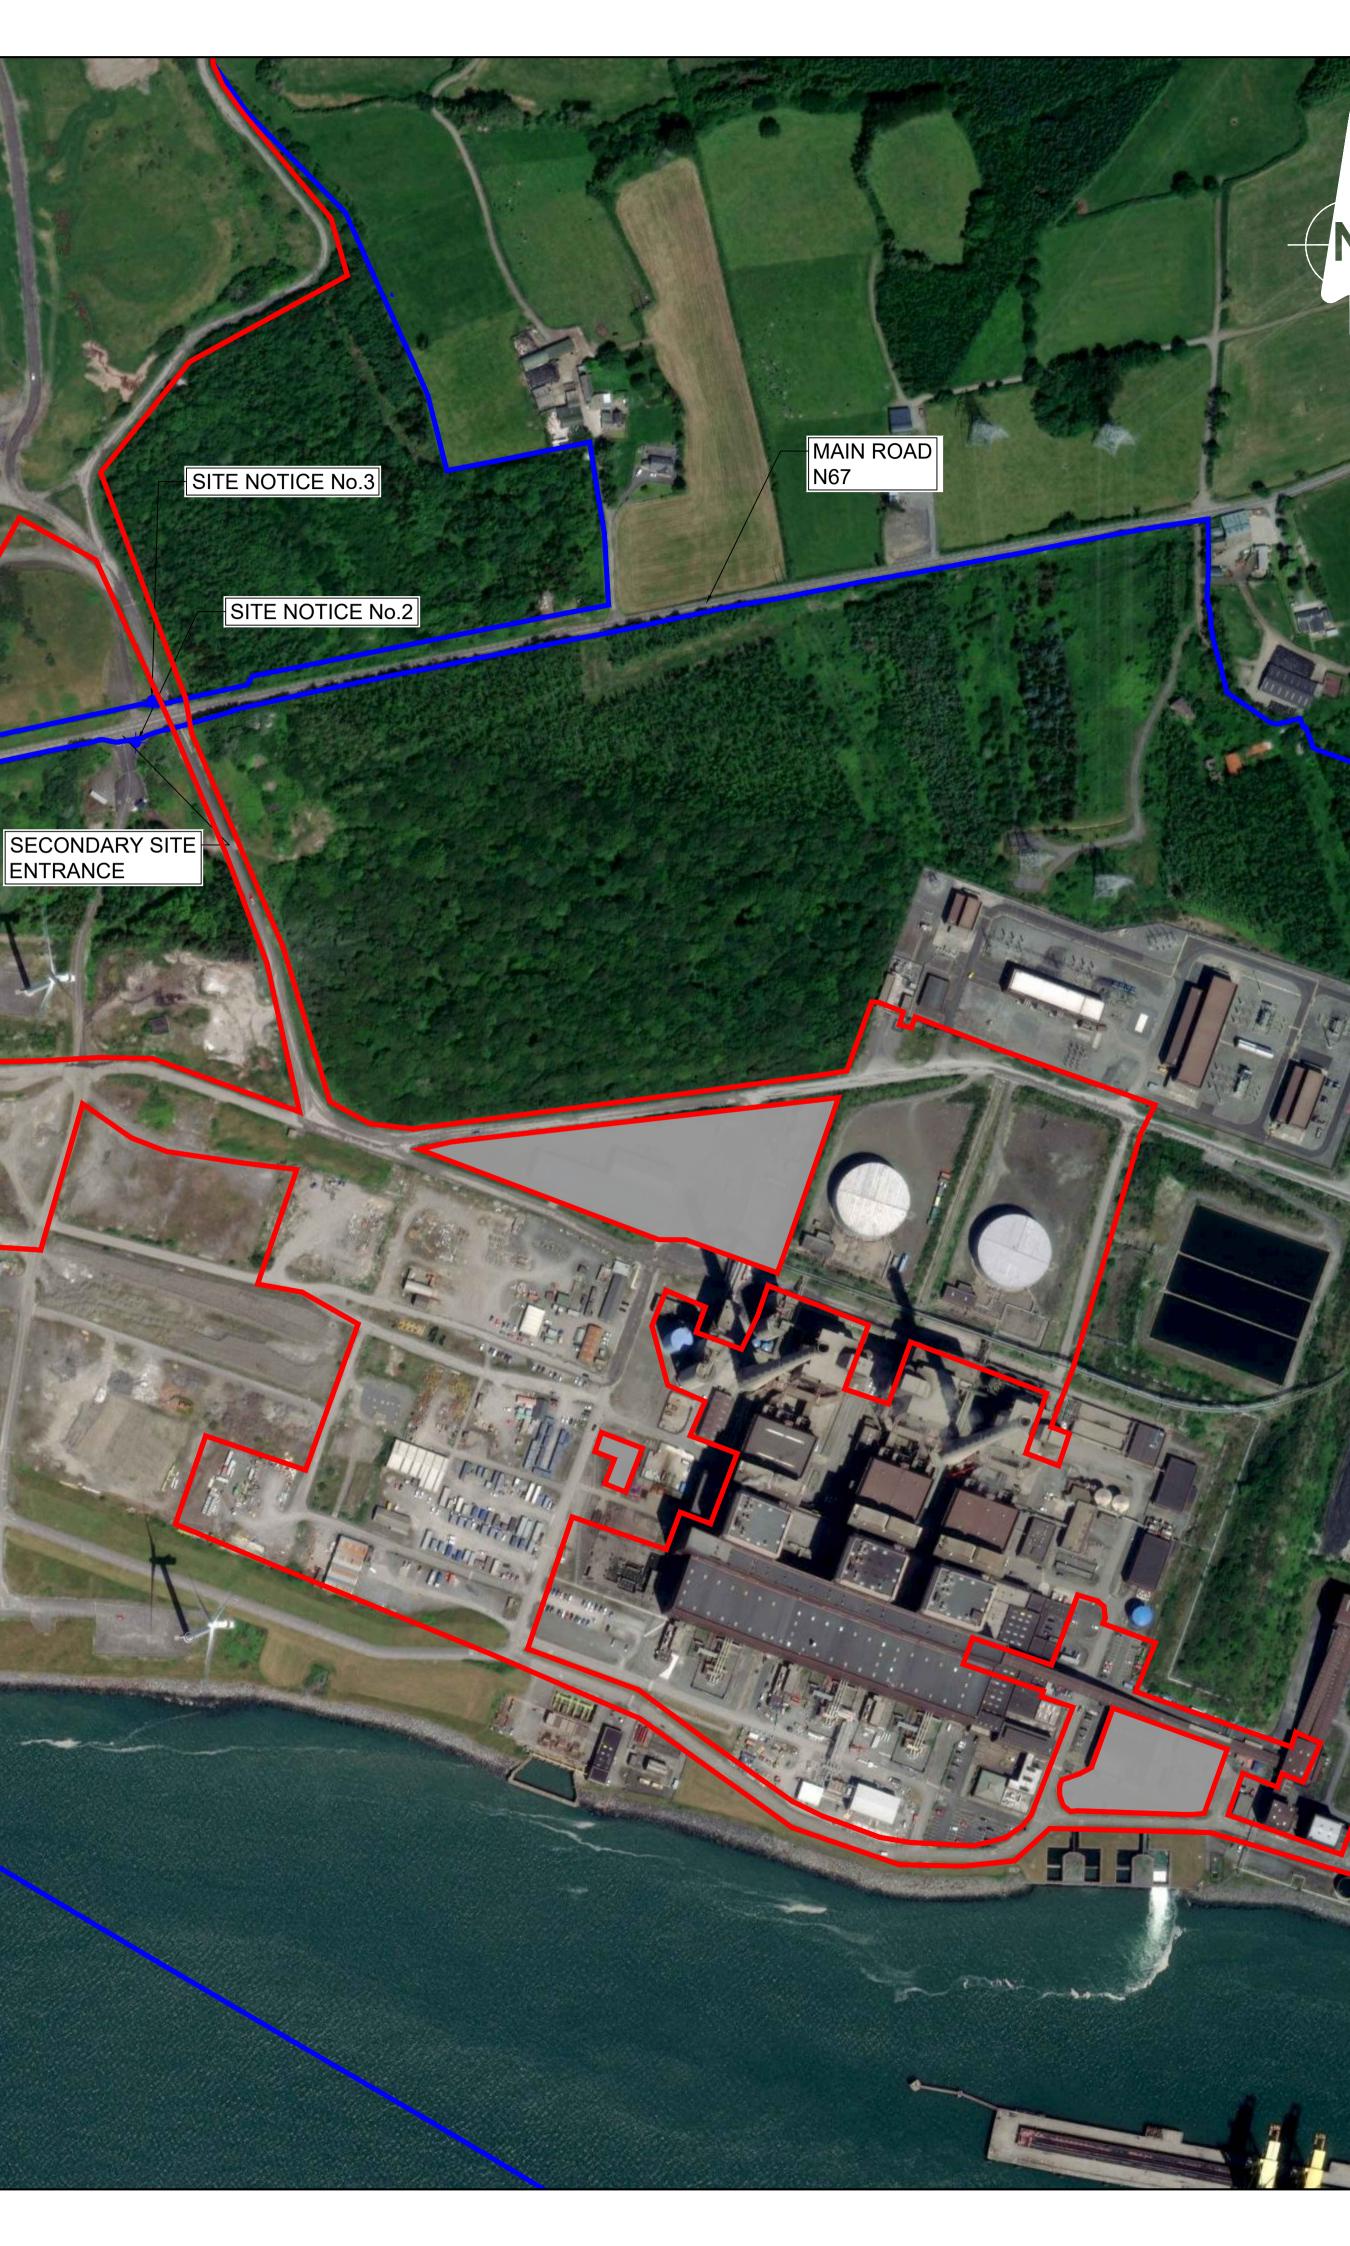

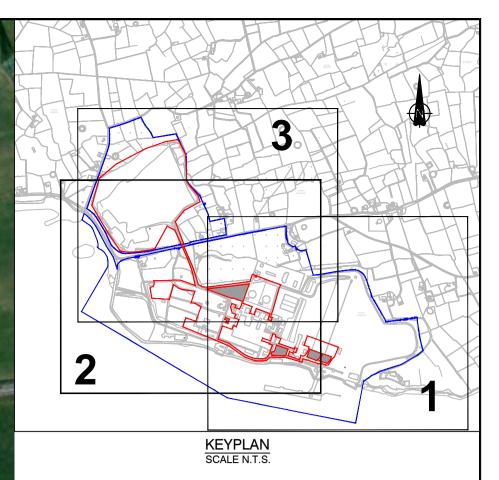



LEGEND:

PLANNING APPLICATION BOUNDARY OWNERSHIP BOUNDARY AREA OUTSIDE PLANNING APPLICATION BOUNDARY

NOTES:

- 1. CO-ORDINATES TO ITM GRID.
- 2. LEVELS TO MALIN HEAD DATUM.
- 3. ALL DIMENSIONS ARE IN METERS. NO DIMENSIONS SHALL BE SCALED FROM THE DRAWINGS.

SCALE 1:2500 BASEMAP IMAGERY SOURCE: MAXAR, MICROSOFT O.S.I. 1:5000 VECTORS TILE NUMBERS 4789 & 4790 ARE SHOWN ON THIS DRAWING AB HG ED JH 000 12.2023 ISSUED FOR PLANNING REV DATE **REVISION DESCRIPTION** DRN PROD VER APP COPYRIGHT © ESB ALL RIGHTS RESERVED. NO PART OF THIS WORK MAY BE MODIFIED, REPRODUCED OR COPIED IN ANY FORM OR BY ANY MEANS - GRAPHIC, ELECTRONIC OR MECHANICAL, INCLUDING PHOTOCOPYING, RECORDING, TAPING OR USED FOR ANY PURPOSE OTHER THAN ITS DESIGNATED PURPOSE, WITHOUT THE WRITTEN PERMISSION OF ESB. PURPOSE OF ISSUE - PRELIMINARY UNLESS INDICATED CLIENT ESB GENERATION & TRADING PROJECT MONEYPOINT SECURITY OF SUPPLY PROJECT DRAWING TITLE SITE LOCATION (AERIAL) SHEET 2 OF 3 PRODUCTION UNIT CIVIL, ENVIRONMENTAL & RENEWABLE ENGINEERING Engineering and Major Projects, One Dublin Airport Central, Dublin Airport, Cloghran, Co. Dublin, K67 XF72, Ireland. ES3 Tel: +353 (0)1 703 8000 Web: www.esb.ie Energy for generations Engineering and Major Projects is a division of ESB. APPROVAL DATE DRAWN PRODUCED VERIFIED APPROVED A. Butur H.Griffin E. Dunphy J. Haverty Dec 2023 CLIENT REF NO. OF SHTS SIZE SCALE 1:2500 3 A1 DRAWING NUMBER SHEET REV QP-000017-65-D451-003-002-000