



MAIN ROAD N67

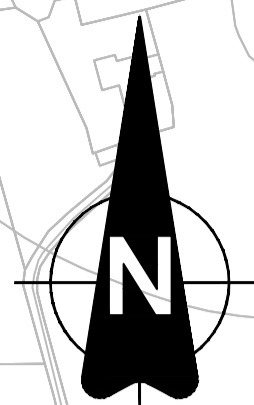

EXISTING STRUCTURES:

NO	DENOTES
1	WIND TURBINE
2	110 KV SUBSTATION
3	400 KV STATION
4	HFO TANK NO 1
5	HFO TANK NO 2
6	CHIMNEY NO 1
7	CHIMNEY NO 2
8	FUEL OIL PUMPHOUSE
9	STACKER RECLAIMER
10	UNIT 1 BOILER
11	UNIT 2 BOILER
12	UNIT 3 BOILER
13	BUNKER BAY
14	CONTROL BUILDING
15	ELECTROSTATIC PRECIPITATOR NO 1
16	ELECTROSTATIC PRECIPITATOR NO 2
17	ELECTROSTATIC PRECIPITATOR NO 3
18	ENGINE ROOM
19	TRANSFORMER UNIT 1
20	TRANSFORMER UNIT 2
21	TRANSFORMER UNIT 3
22	SERVICE RESERVOIR
23	CONVEYOR BRIDGE
24	ADMINISTRATION BUILDING
25	MECHANICAL WORKSHOP
26	CAR PARK
27	CW INTAKE
28	CW OUTFALL
29	PUMPHOUSE
30	WATER TREATMENT BUILDING
31	STORE
32	HEAVY STORES
33	SCR UNIT 1
34	SCR UNIT 2
35	SCR UNIT 3
36	FGD UNIT 1

37	FGD UNIT 2
38	FGD UNIT 3
39	LD FAN HOUSE
40	AUX BOILER HOUSE - UNUSED
41	ASH COMPRESSOR HOUSE
42	FGD PRODUCT SILO
43	CASCADE BUILDING
44	CASCADE TRAFOS
45	TOWER 1
46	TOWER 2
47	TOWER 3
48	TOWER 4
49	TOWER 5
50	TOWER 6
51	TOWER 7
52	TOWER 8
53	TOWER 9
54	COALYARD SETTLING TANK
55	CRANE
56	COALYARD CONTROL BUILDING
57	SWITCH GEAR BUILDING
58	MEDIUM STORES
59	CANTEEN
60	OFFICE
61	BURNT LINE SILO
62	BOOSTER FAN
63	INDUSTRIAL WATER TANK
64	CONVEYOR
65	TANK
66	BOILER DIESEL
67	DIESEL PUMP HOUSE
68	L.P.G.
69	COMPRESSOR
70	A.P.C. BUILDINGS
71	INTERCEPTOR
72	WASTE OIL SUMP
73	DISCHARGE POINT NO 4A (SW4A)
74	FIRE PROTECTION PUMPHOUSE
75	CW CULVERTS

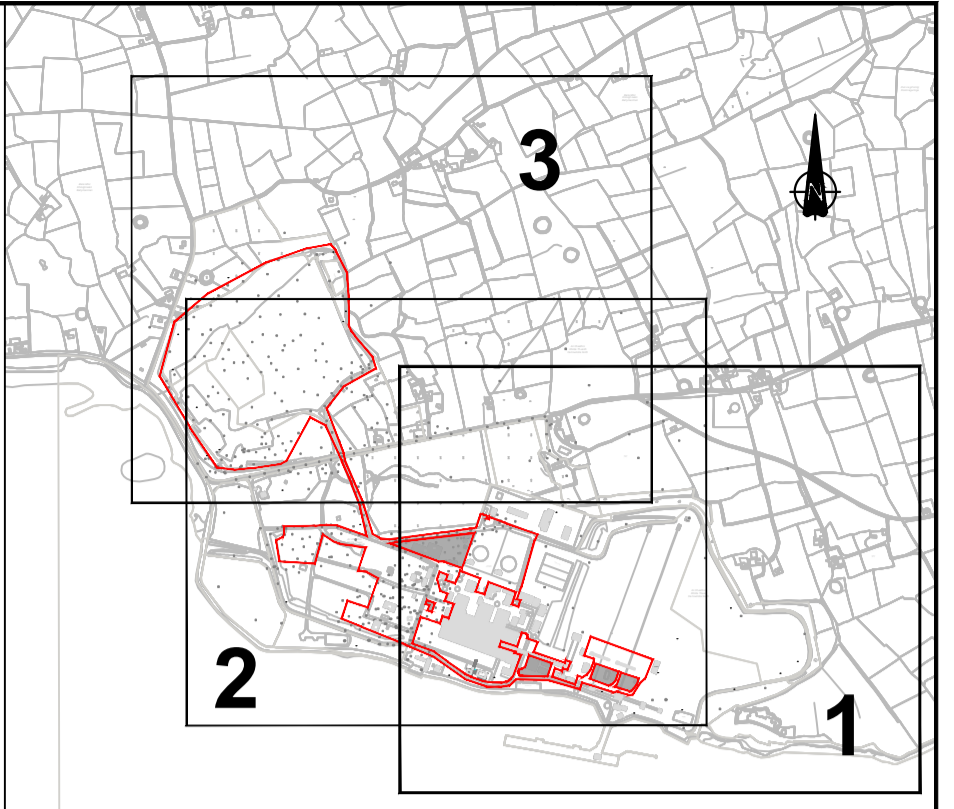

KEYPLAN
SCALE N.T.S.

LEGEND:

	PLANNING APPLICATION BOUNDARY
	AREA OUTSIDE PLANNING APPLICATION BOUNDARY
	WIND TURBINE
	WIND TURBINE HARDSTAND
	EXISTING WOODLAND
	EXISTING BUILDINGS
	EXISTING ROADS
	EXISTING TANKS
	EXISTING LIGHTING
	BOREHOLE LOCATIONS (HISTORICAL)
	EXISTING LEVEL

NOTES:

- CO-ORDINATES TO ITM GRID.
- LEVELS TO MALIN HEAD DATUM.
- ALL DIMENSIONS ARE IN METERS. NO DIMENSIONS SHALL BE SCALED FROM THE DRAWINGS.
- NO KNOWN SEPTIC TANKS OR PERCOLATION AREAS HAVE BEEN IDENTIFIED ON SITE

SCALE 1:2500
 0 25 50 100 200 300
 O.S.I. 1:5000 VECTORS TILE NUMBERS 4789 & 4790 ARE SHOWN ON THIS DRAWING
 TAILTE EIREANN LICENCE NO. EN 0023719-24
 © TAILTE EIREANN/GOVERNMENT OF IRELAND

REV	DATE	REVISION DESCRIPTION	DRN	PROD	VER	APP
000	12.2023	ISSUED FOR PLANNING	AB	HG	ED	JH

COPYRIGHT © ESB
 ALL RIGHTS RESERVED. NO PART OF THIS WORK MAY BE MODIFIED, REPRODUCED OR COPIED IN ANY FORM OR BY ANY MEANS - GRAPHIC, ELECTRONIC OR MECHANICAL, INCLUDING PHOTOCOPYING, RECORDING, TAPING OR USED FOR ANY PURPOSE OTHER THAN ITS DESIGNATED PURPOSE, WITHOUT THE WRITTEN PERMISSION OF ESB.

PURPOSE OF ISSUE - PRELIMINARY UNLESS INDICATED
 CLIENT APPROVAL PLANNING TENDER CONSTRUCTION AS-BUILT

CLIENT: ESB GENERATION & TRADING

PROJECT: MONEYPPOINT SECURITY OF SUPPLY PROJECT

CONTRACT:

DRAWING TITLE: EXISTING SITE LAYOUT PLAN SHEET 1 OF 3

PRODUCTION UNIT: CIVIL, ENVIRONMENTAL & RENEWABLE ENGINEERING

Engineering and Major Projects,
 One Dublin Airport Central, Dublin Airport,
 Cloghan, Co. Dublin, K67 XF72, Ireland.
 Tel: +353 (0)1 703 8000 Web: www.esb.ie
 Engineering and Major Projects is a division of ESB

DRAWN	PRODUCED	VERIFIED	APPROVED	APPROVAL DATE
A. Butur	H. Griffin	E. Dunphy	J. Havery	Dec 2023

CLIENT REF	NO. OF SHTS	SIZE	SCALE
	3	A1	1:2500

DRAWING NUMBER	SHEET	REV
QP-00017-65-D451-004-001-000	1	1

SHANNON ESTUARY