



NOTES:


1. DRAWING NOT TO BE SCALED. FIGURED DIMENSIONS ONLY TO BE USED.
2. ALL DIMENSIONS IN mm UNLESS NOTED OTHERWISE
3. ALL LEVELS TO ORDNANCE DATUM MALIN UNLESS NOTED OTHERWISE

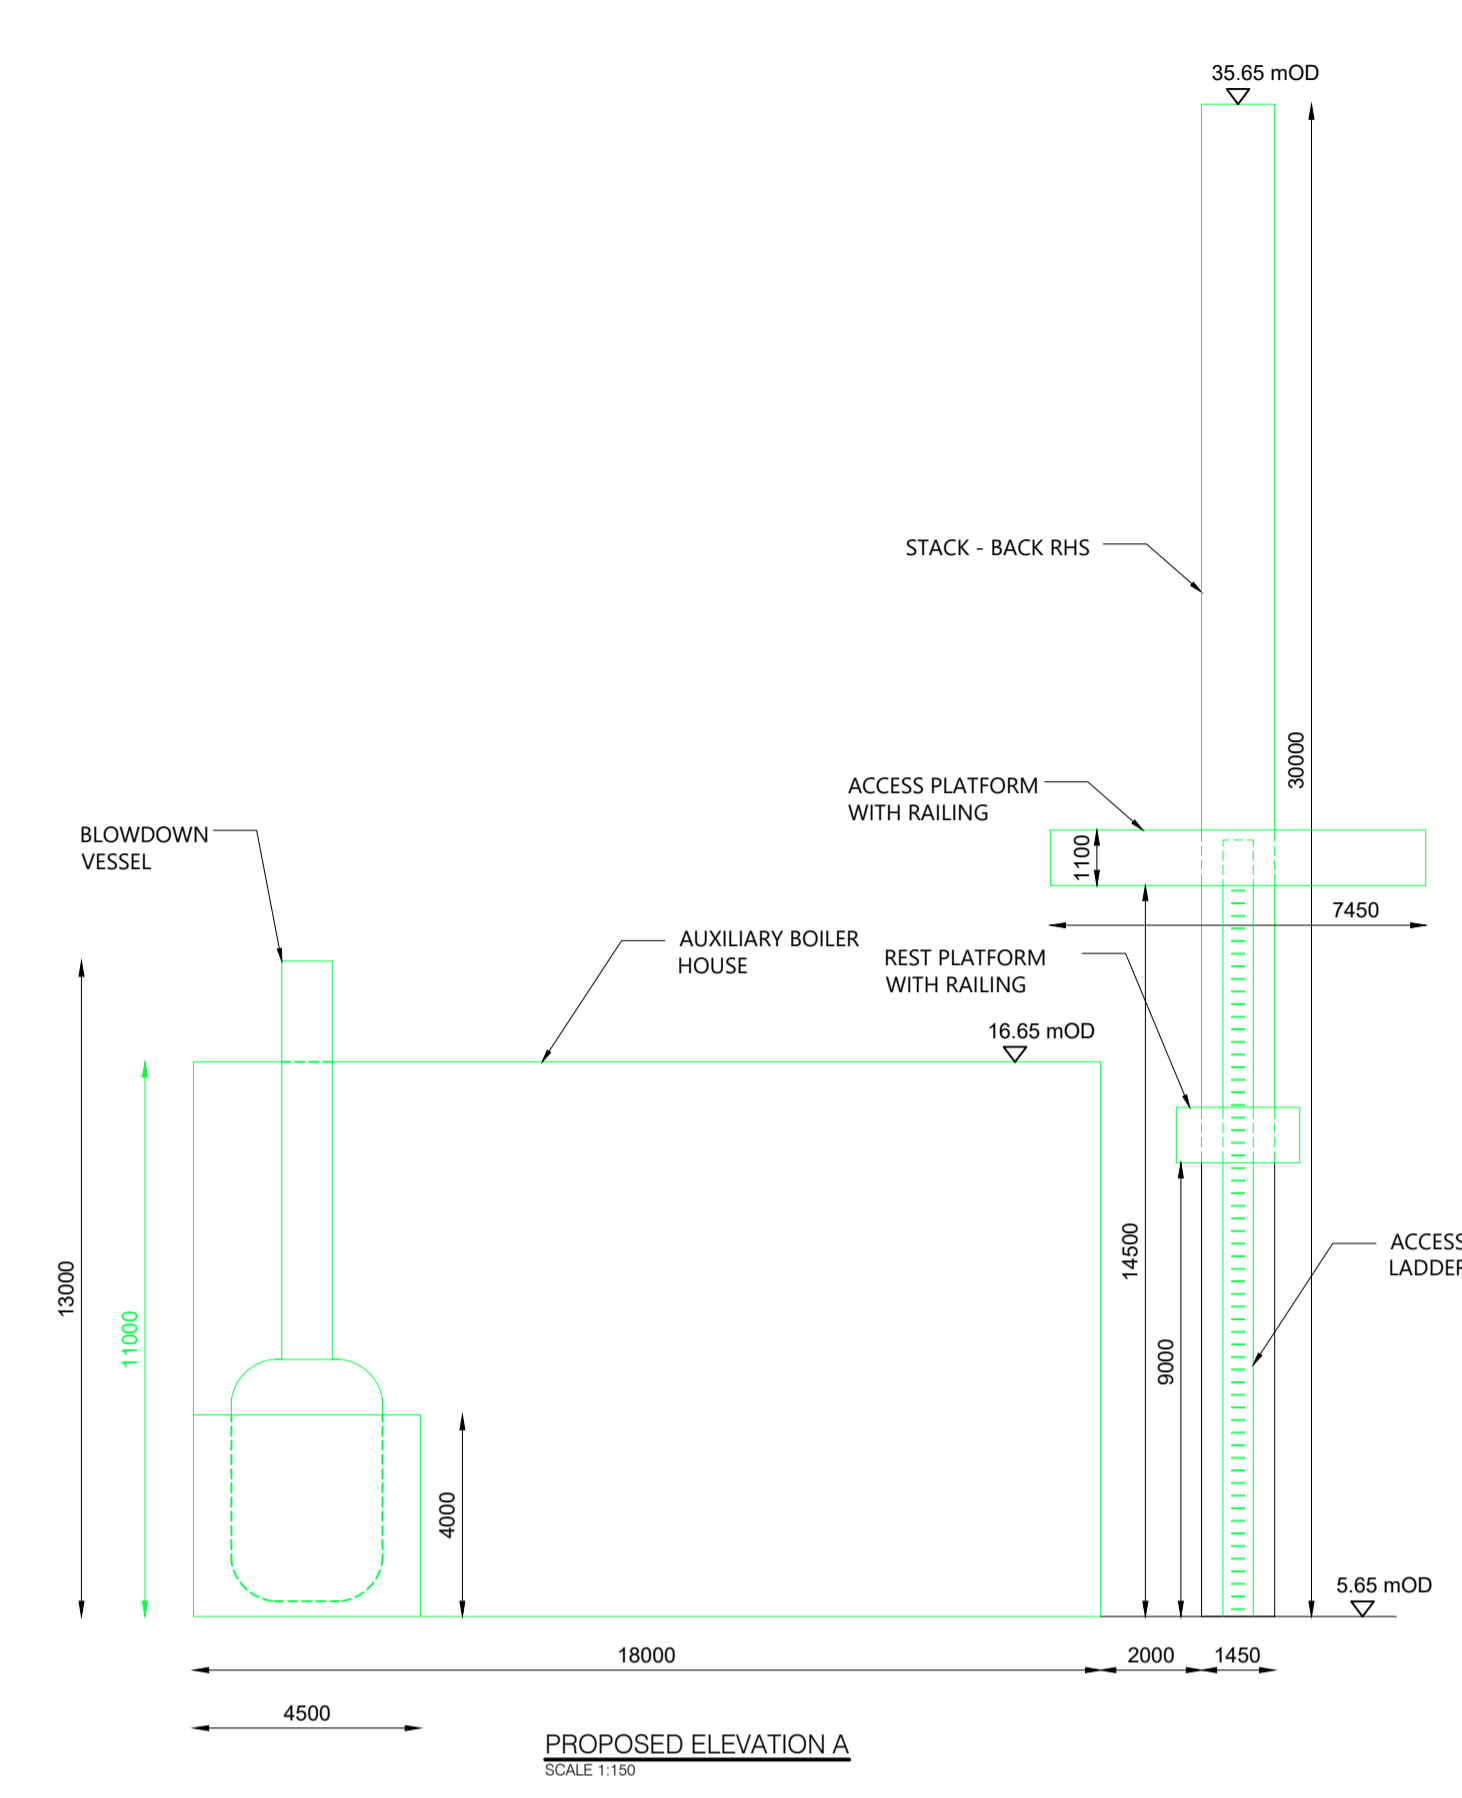


PROPOSED ELEVATION A
SCALE 1:150

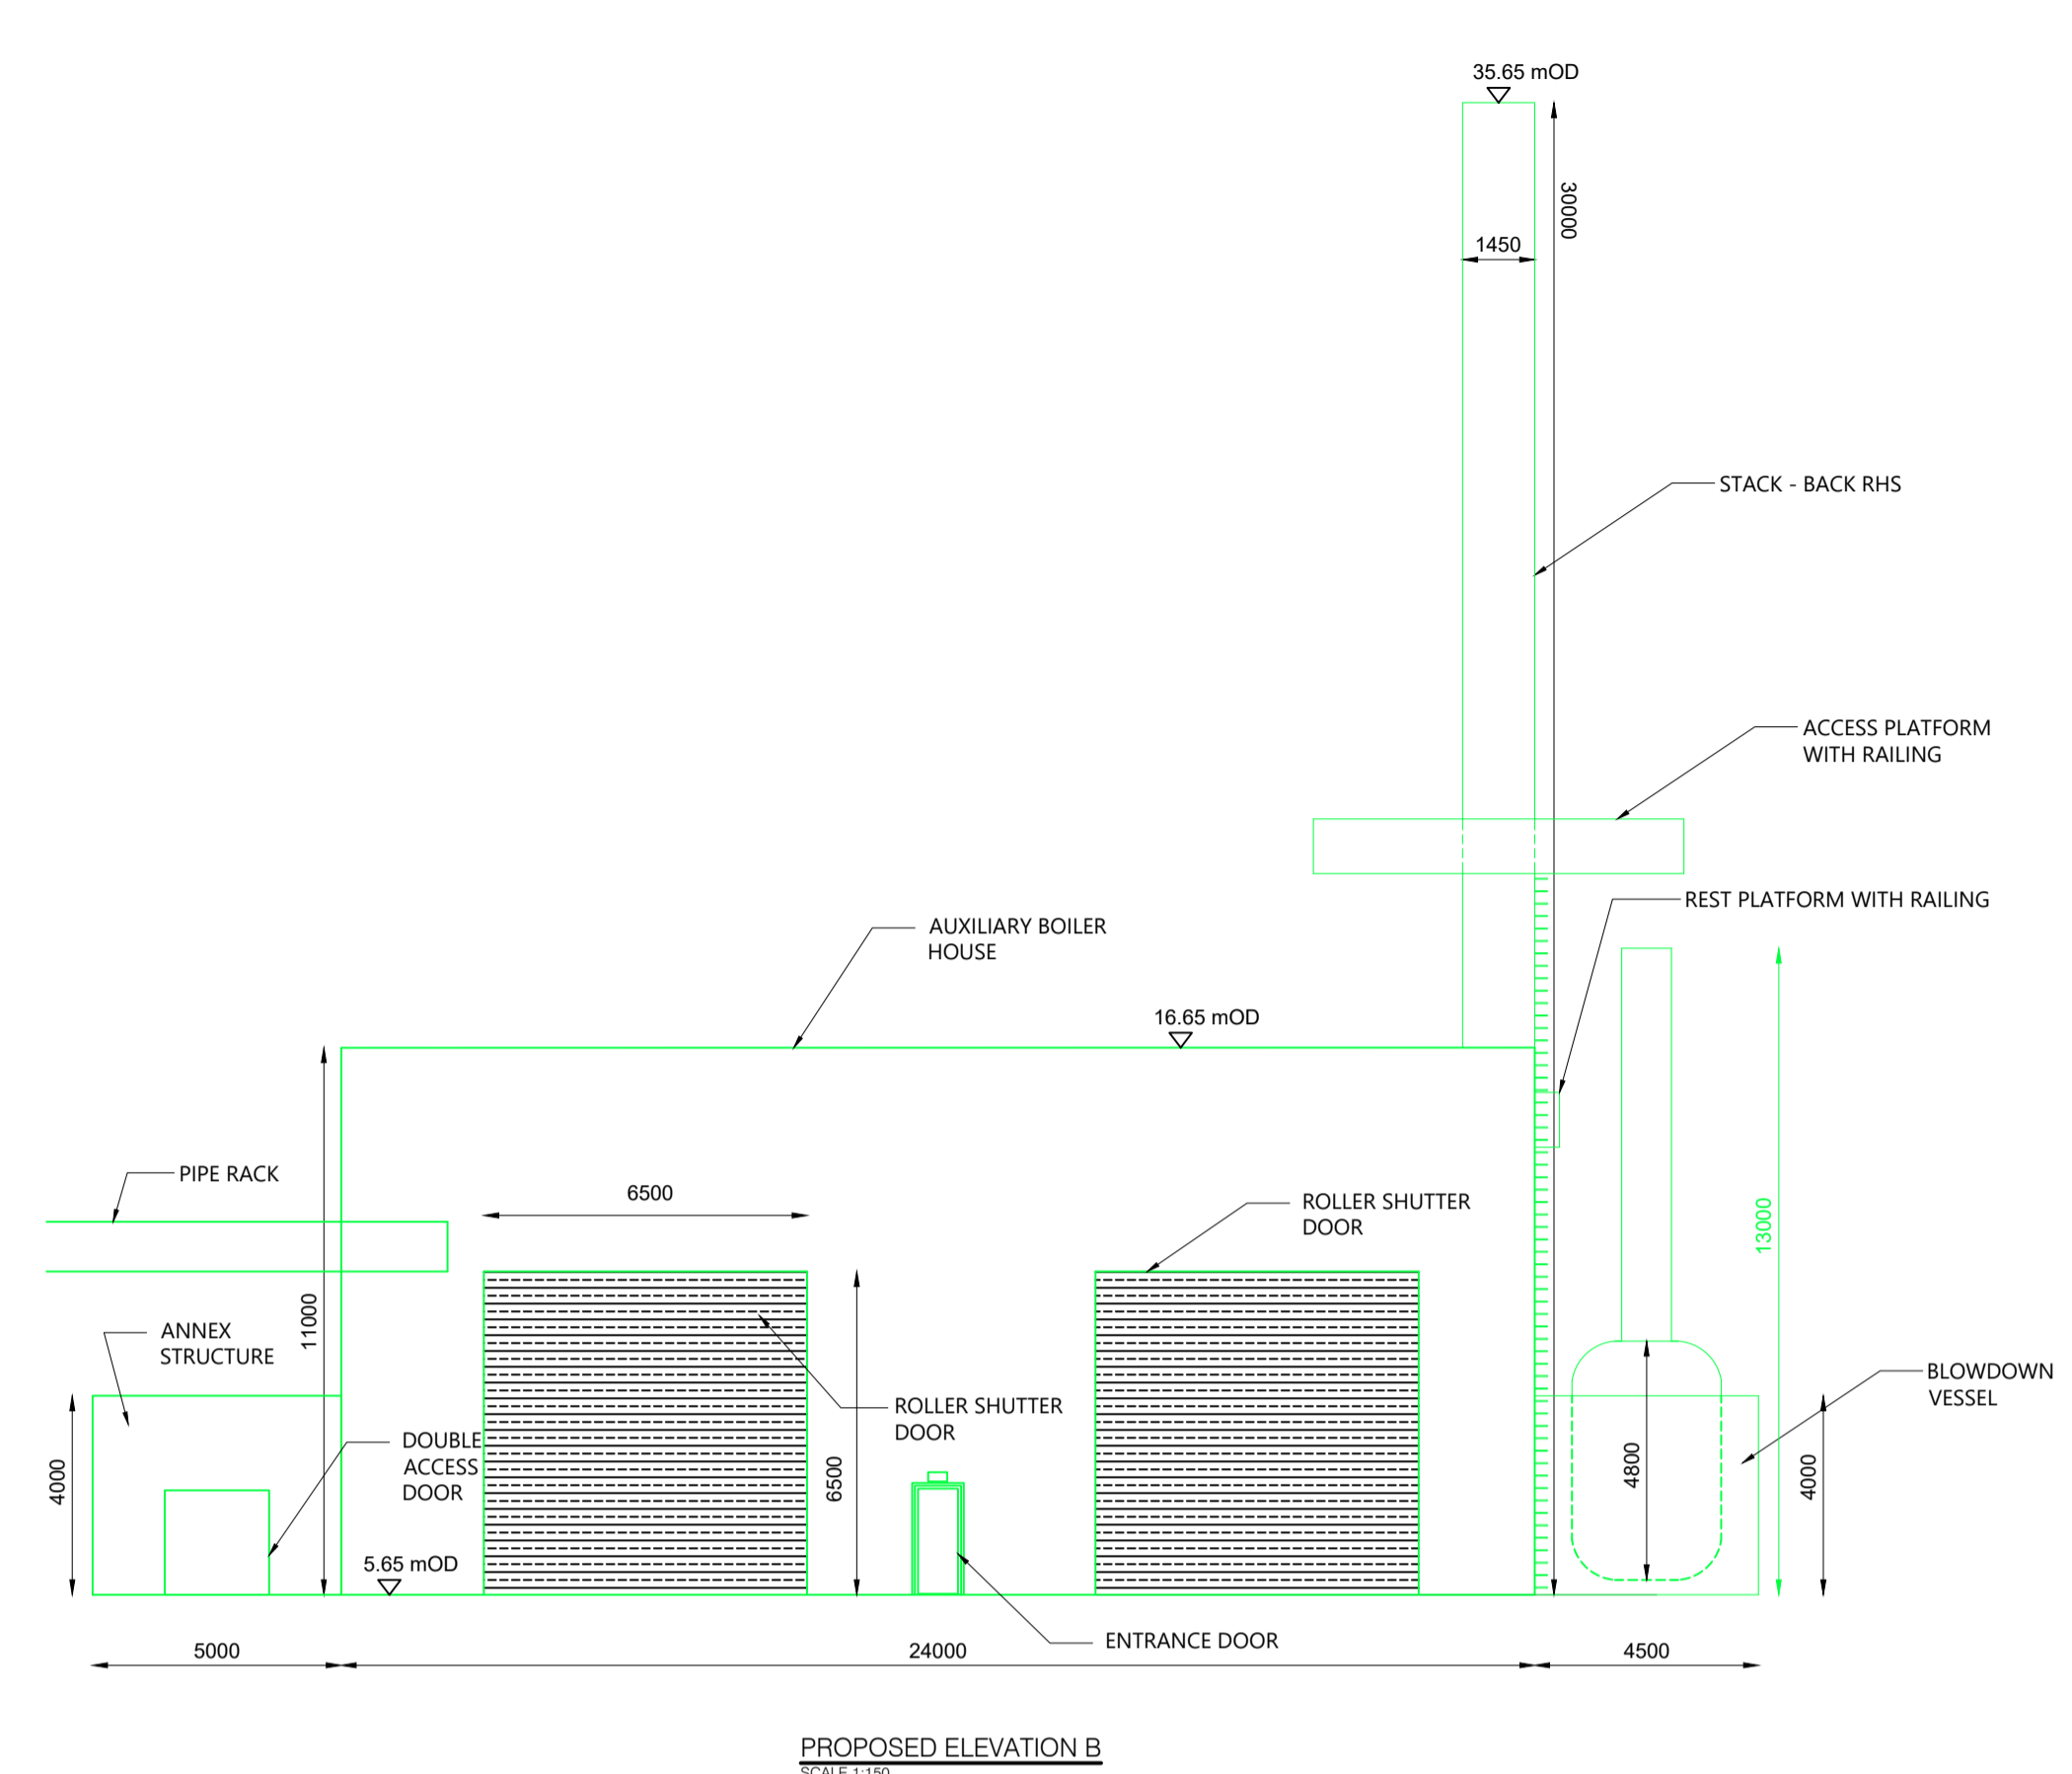



PROPOSED ELEVATION B
SCALE 1:150

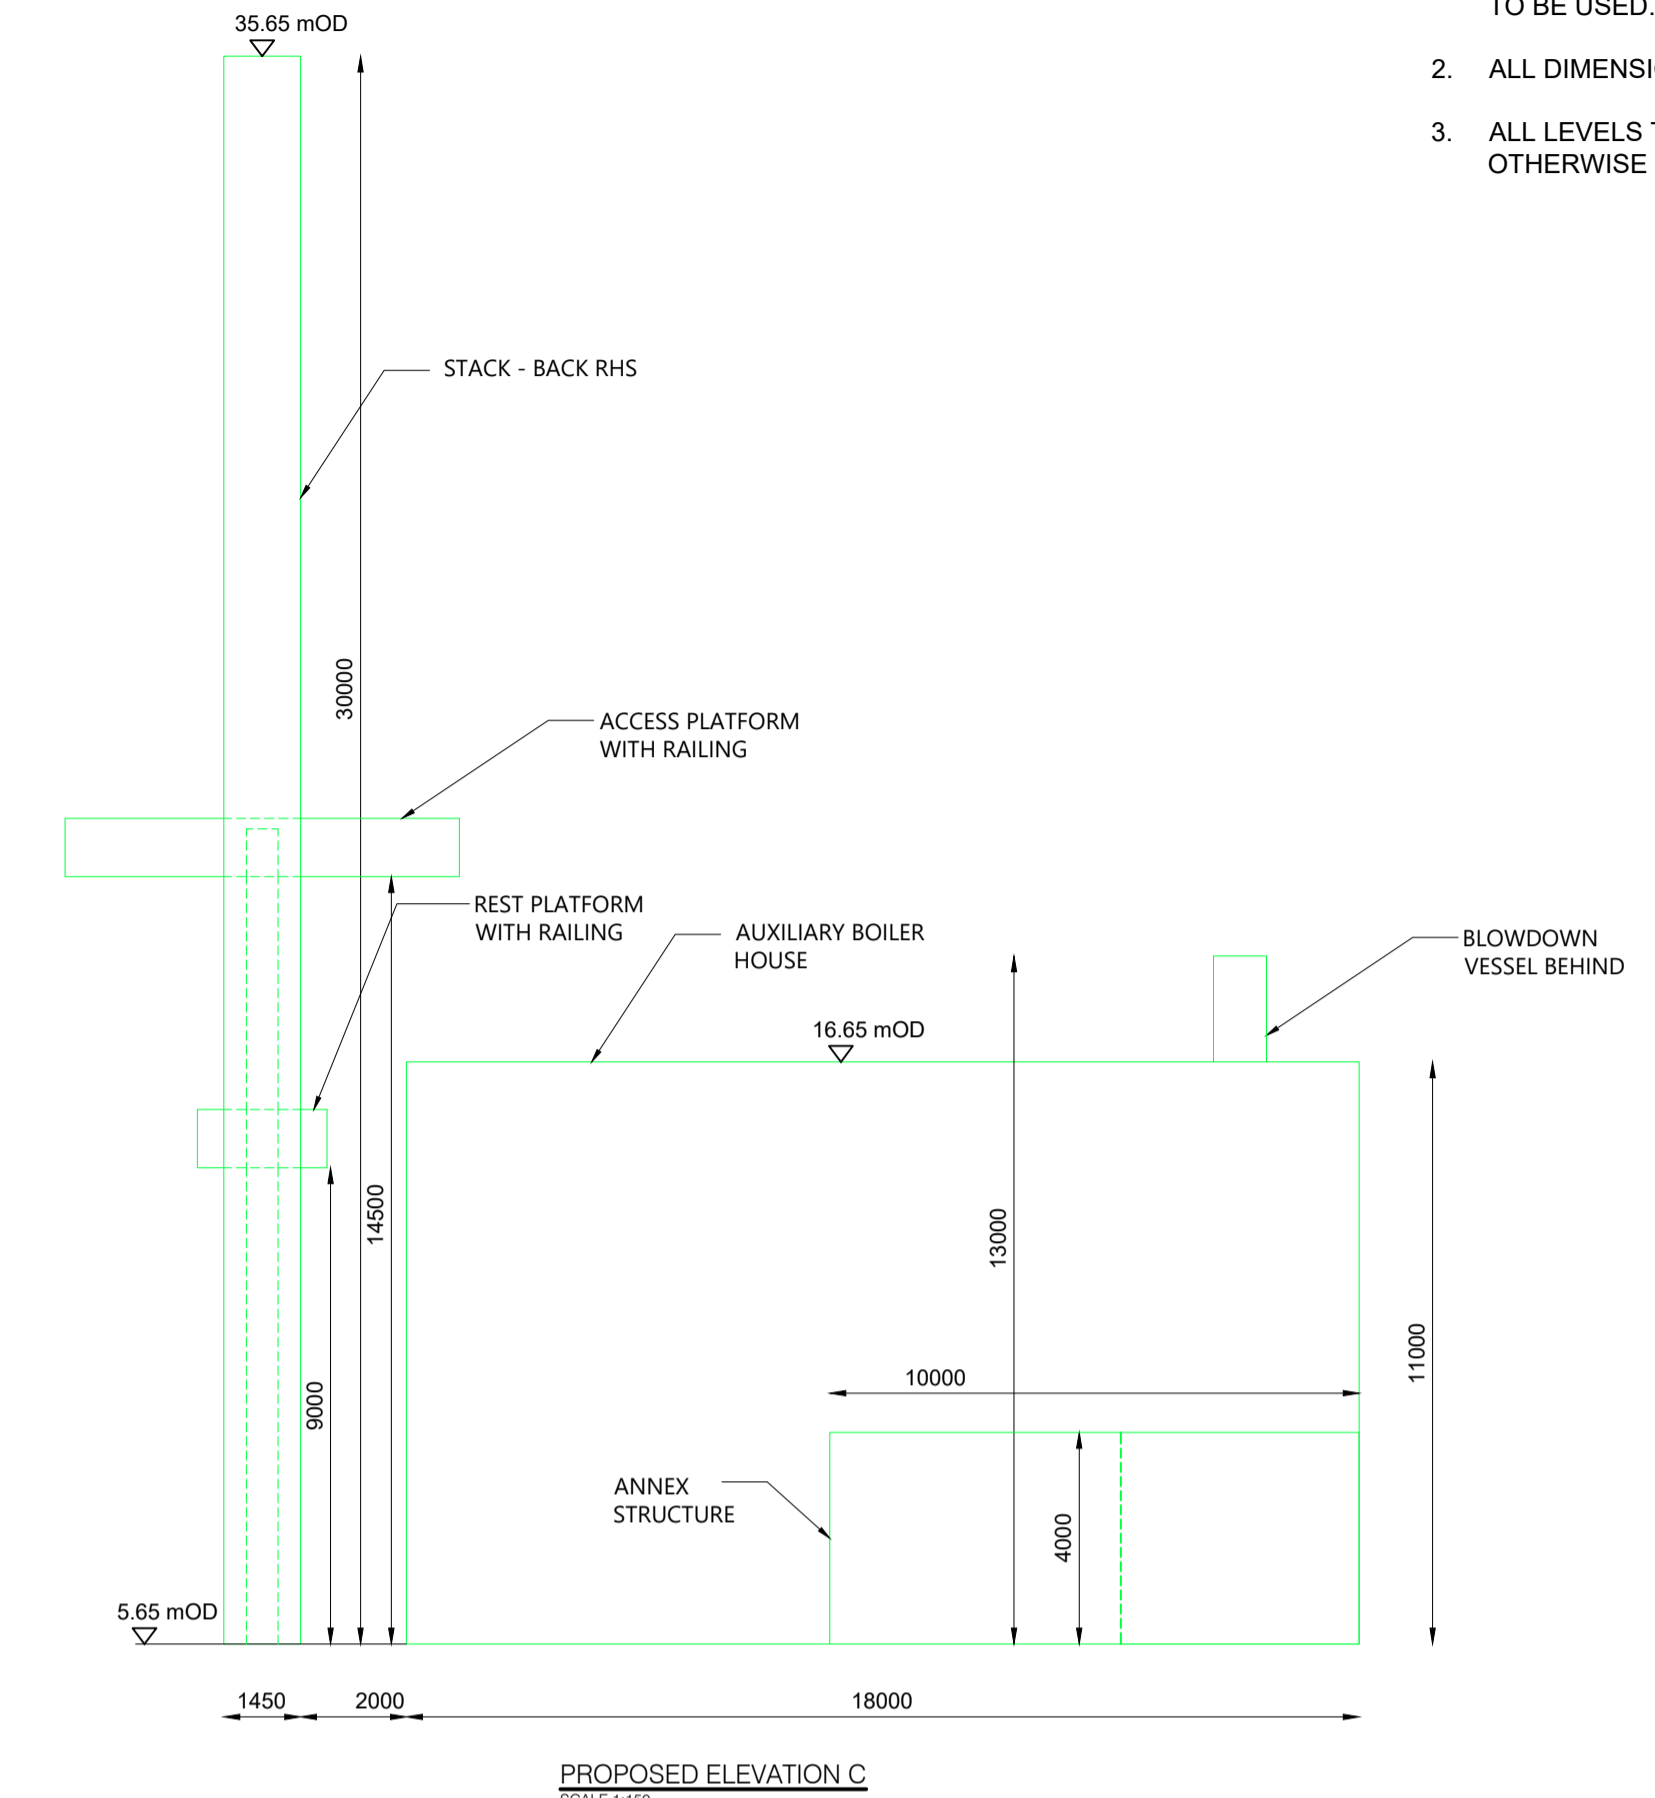

PROPOSED ELEVATION C
SCALE 1:150

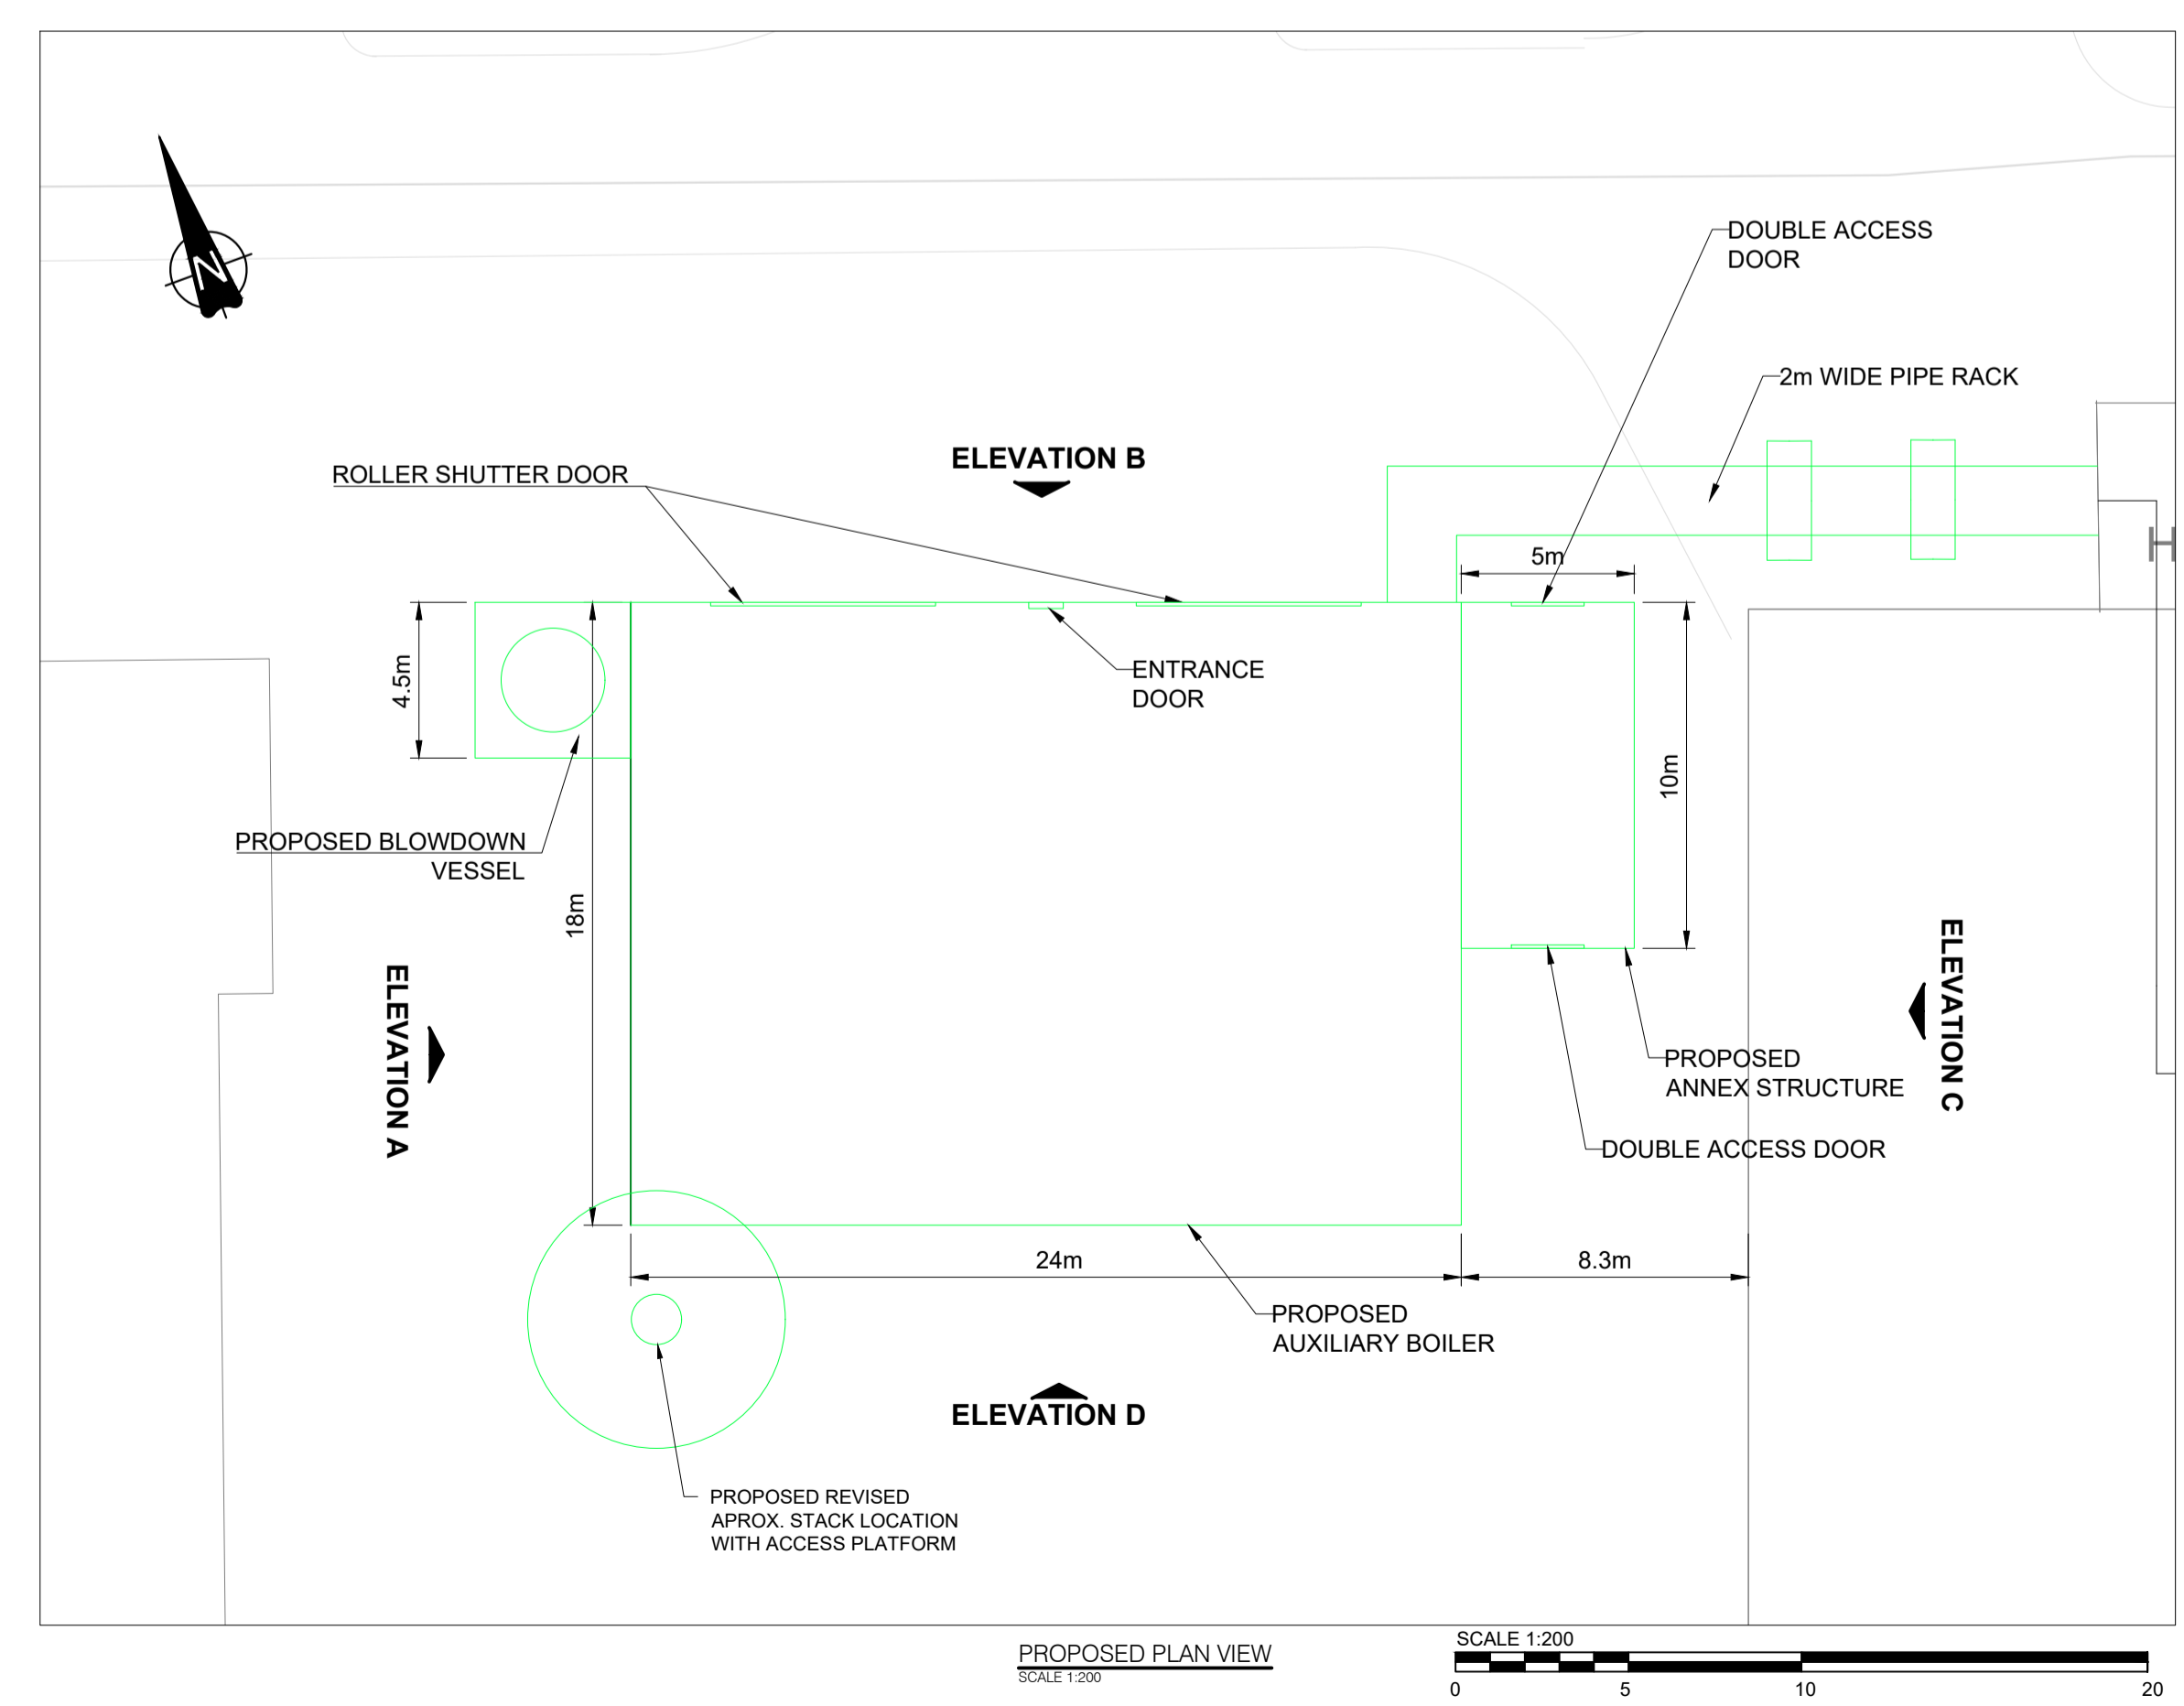

PROPOSED PLAN VIEW
SCALE 1:200

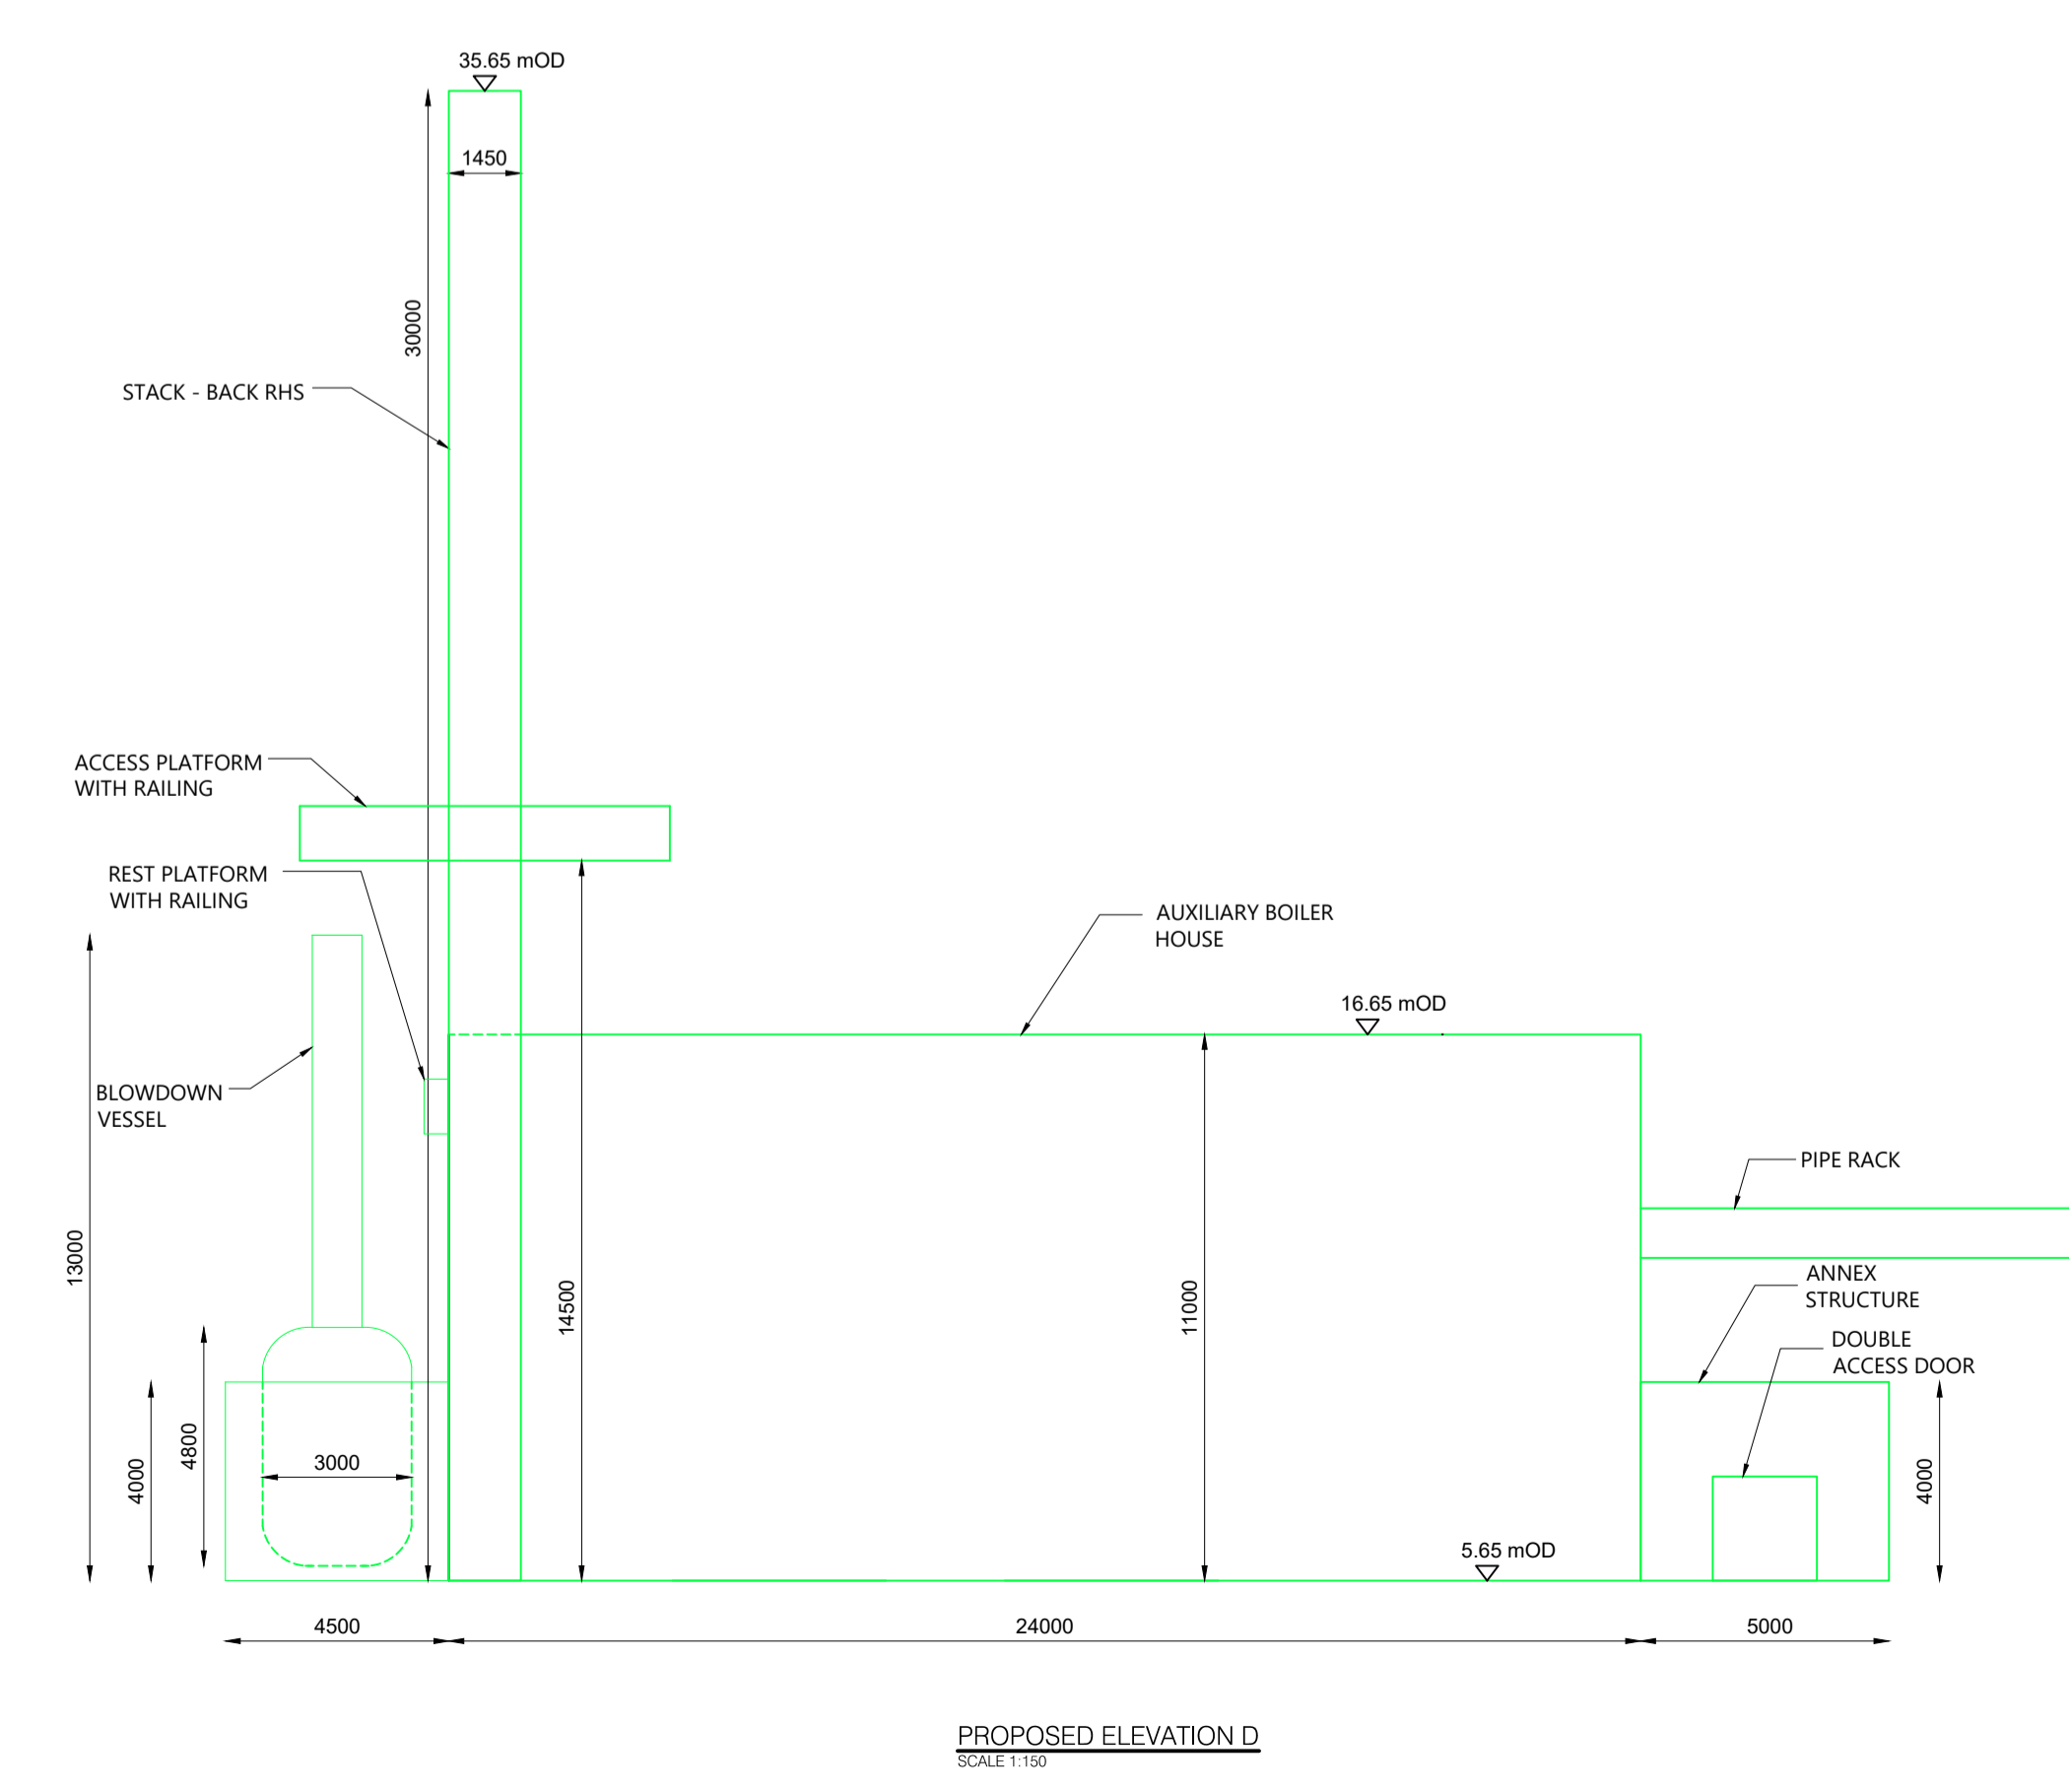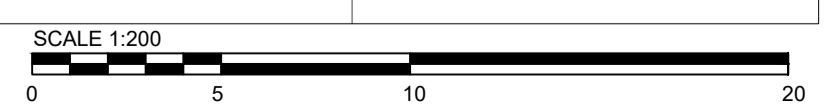

PROPOSED ELEVATION D
SCALE 1:150

O.S.I. 1:5000 VECTORS TILE NUMBERS 4789 & 4790 ARE SHOWN ON THIS DRAWING

TAILTE ÉIREANN LICENCE NO. EN 0023719-24
© TAILTE ÉIREANN/GOVERNMENT OF IRELAND

000	12.2023	ISSUED FOR PLANNING	AB	HG	ED	JH
REV	DATE	REVISION DESCRIPTION	DRN	PROD	VER	APP

COPYRIGHT © ESB
ALL RIGHTS RESERVED. NO PART OF THIS WORK MAY BE MODIFIED, REPRODUCED OR COPIED IN ANY FORM OR BY ANY MEANS - GRAPHIC, ELECTRONIC OR MECHANICAL, INCLUDING PHOTOCOPIING, RECORDING, TAPING OR USED FOR ANY PURPOSE OTHER THAN ITS DESIGNATED PURPOSE, WITHOUT THE WRITTEN PERMISSION OF ESB.

PURPOSE OF ISSUE - PRELIMINARY UNLESS INDICATED
CLIENT APPROVAL PLANNING TENDER CONSTRUCTION AS-BUILT

CLIENT: ESB GENERATING AND TRADING

PROJECT: MONEYPPOINT SECURITY OF SUPPLY PROJECT

CONTRACT:

DRAWING TITLE: PROPOSED AUXILIARY BOILER LAYOUT AND ELEVATIONS

PRODUCTION UNIT: Civil, Environmental & Renewable Engineering

Engineering and Major Projects,
One Dublin Airport Central, Dublin Airport,
Cloghran, Co. Dublin, K67 XF72, Ireland.
Tel: +353 (0)1 703 8000 Web: www.esb.ie
Engineering and Major Projects is a division of ESB.

DRAWN	PRODUCED	VERIFIED	APPROVED	APPROVAL DATE
A. Buttur	H. Griffin	E. Dunphy	J. Haverly	Dec 2023
CLIENT REF	NO. OF SHTS	SIZE	SCALE	AS SHOWN
	1	A1		

DRAWING NUMBER: QP-000017-65-D451-011-001-000
SHEET 1 REV 1