
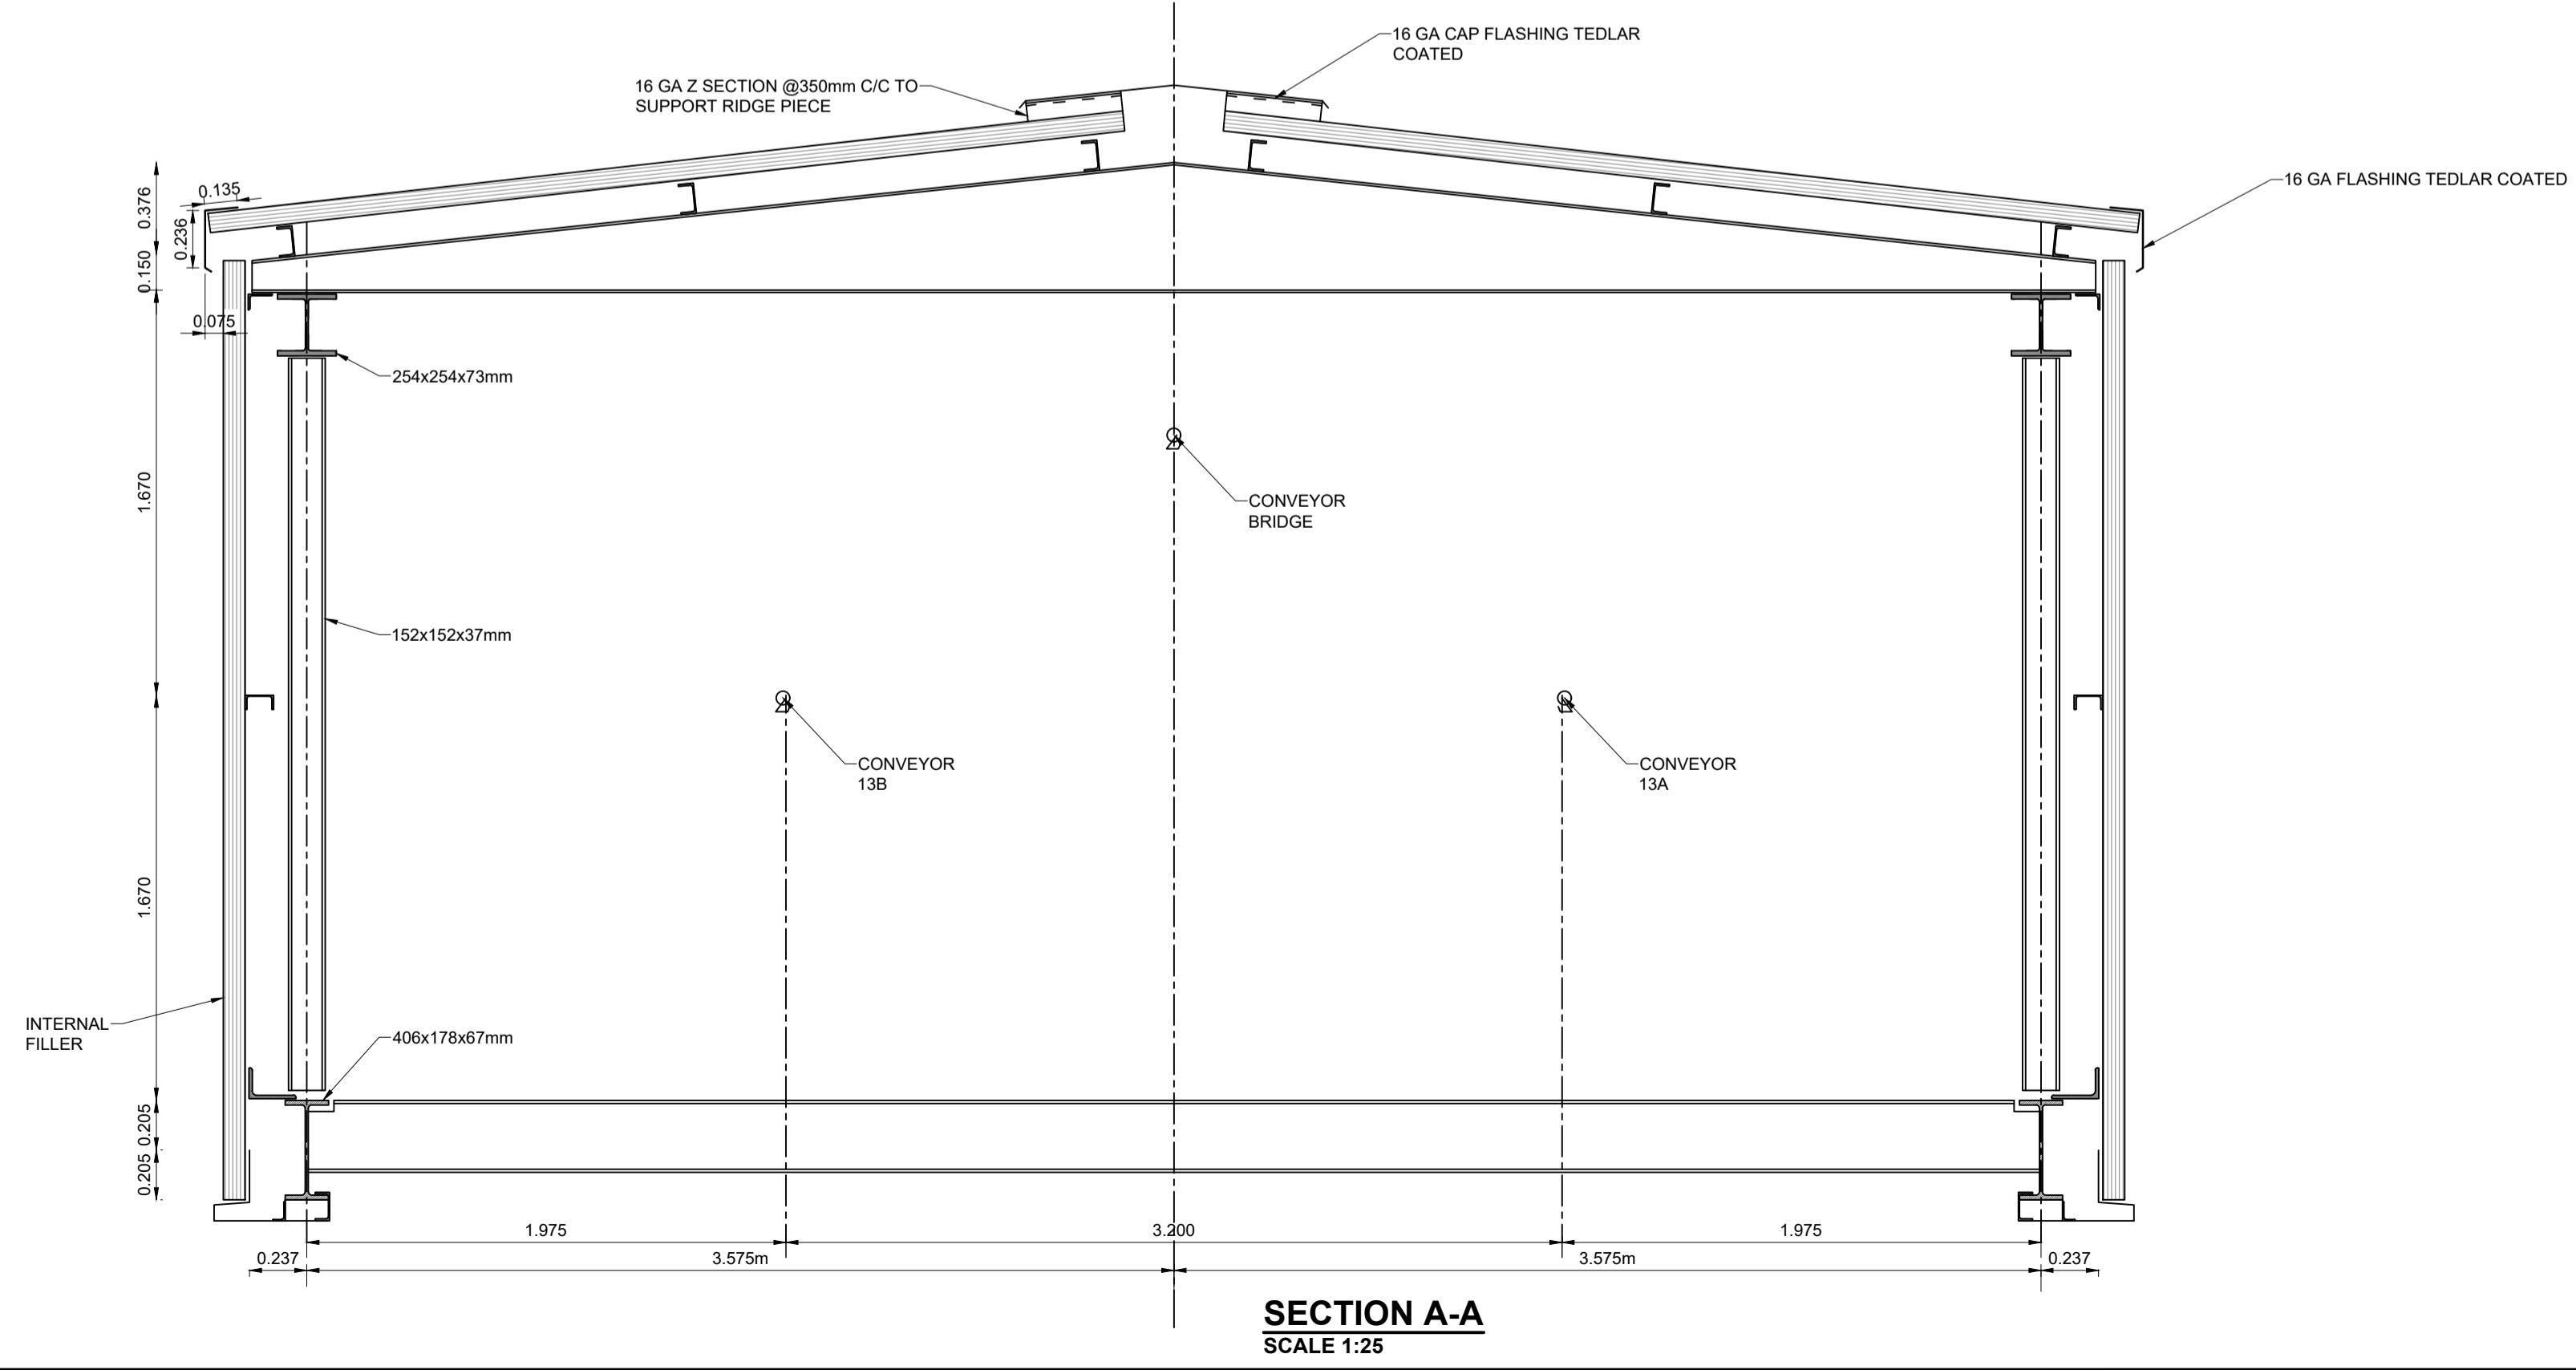



NOTES:

1. DRAWING NOT TO BE SCALED. FIGURED DIMENSIONS ONLY TO BE USED.
2. ALL DIMENSIONS IN m UNLESS NOTED OTHERWISE
3. ALL LEVELS TO ORDNANCE DATUM MALIN UNLESS NOTED OTHERWISE

LEGEND:

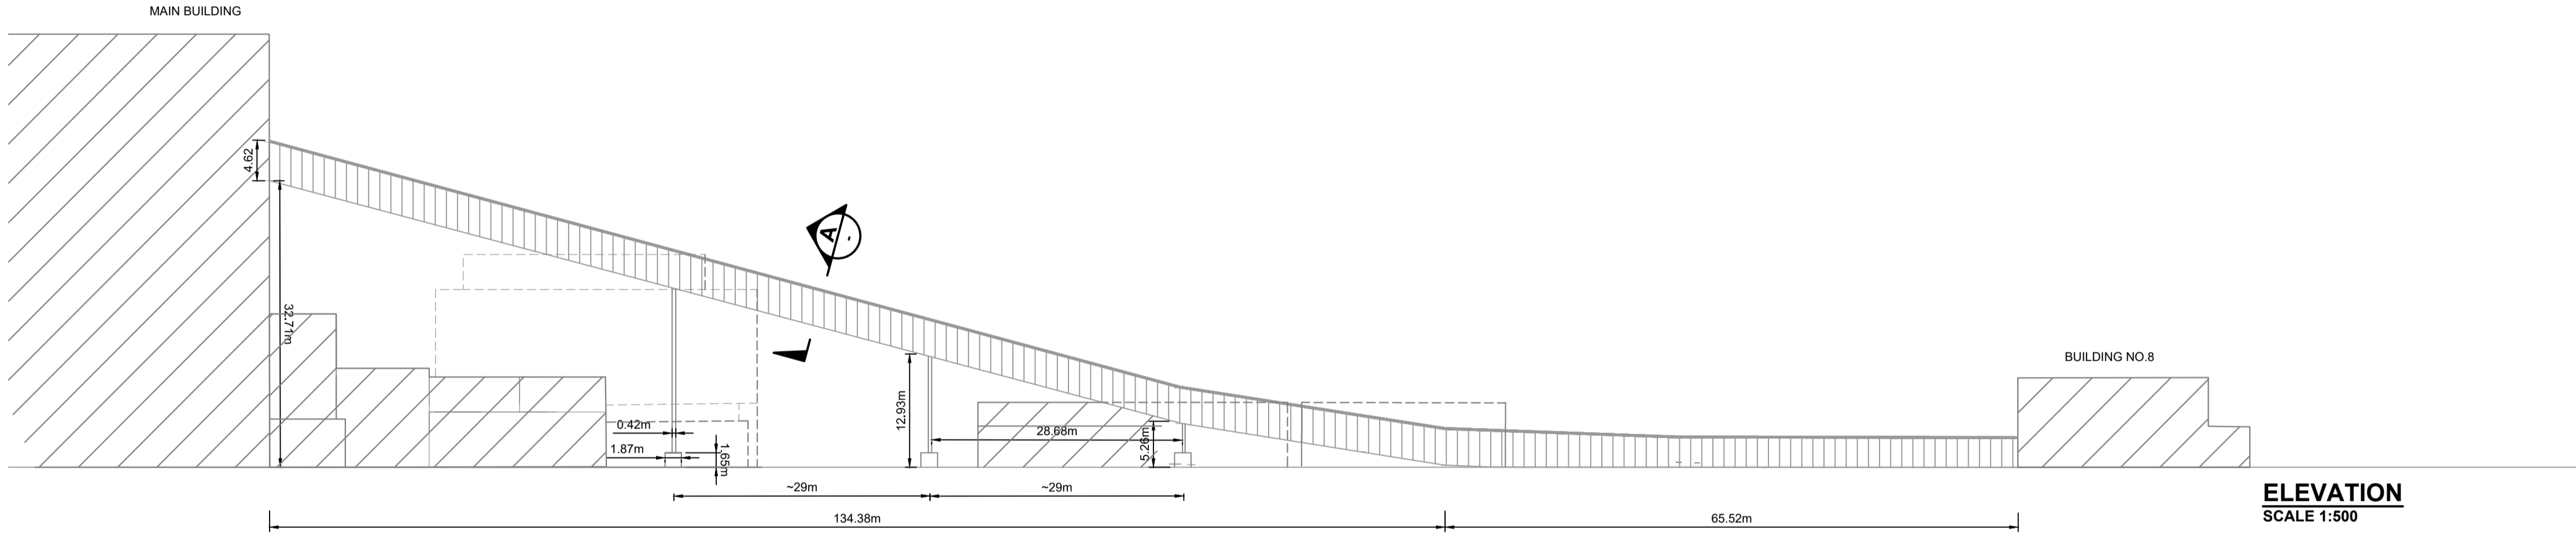

000	12.2023	ISSUED FOR PLANNING	AB	HG	ED	JH
REV	DATE	REVISION DESCRIPTION	DRN	PROD	VER	APP
<small>COPYRIGHT © ESB ALL RIGHTS RESERVED. NO PART OF THIS WORK MAY BE MODIFIED, REPRODUCED OR COPIED IN ANY FORM OR BY ANY MEANS - GRAPHIC, ELECTRONIC OR MECHANICAL, INCLUDING PHOTOCOPIING, RECORDING, TAPING OR USED FOR ANY PURPOSE OTHER THAN ITS DESIGNATED PURPOSE, WITHOUT THE WRITTEN PERMISSION OF ESB.</small>						
PURPOSE OF ISSUE - PRELIMINARY UNLESS INDICATED						
CLIENT APPROVAL	<input type="checkbox"/> PLANNING	<input checked="" type="checkbox"/> TENDER	<input type="checkbox"/> CONSTRUCTION	<input type="checkbox"/> AS-BUILT		
CLIENT	ESB GENERATION & TRADING					
PROJECT	MONEYPPOINT SECURITY OF SUPPLY PROJECT					
CONTRACT						
DRAWING TITLE	EXISTING COAL CONVEYOR BRIDGE TO BE DISMANTLED					
PRODUCTION UNIT	Civil, Environmental & Renewable Engineering					
 Engineering and Major Projects, One Dublin Airport Central, Dublin Airport, Cloughran, Co. Dublin, K67 XF72, Ireland. <small>Tel: +353 (0)1 703 8000 Web: www.esb.ie</small> Engineering and Major Projects is a division of ESB.						
DRAWN	PRODUCED	VERIFIED	APPROVED	APPROVAL DATE		
A. Buttur	H. Griffin	E. Dunphy	J. Haverty	Dec 2023		
CLIENT REF	NO. OF SHTS	SIZE	SCALE			
	1	A1	As Indicated			
DRAWING NUMBER			SHEET	REV		
QP-000017-65-D451-013-001-000			1			