




**PLAN**  
SCALE 1:200

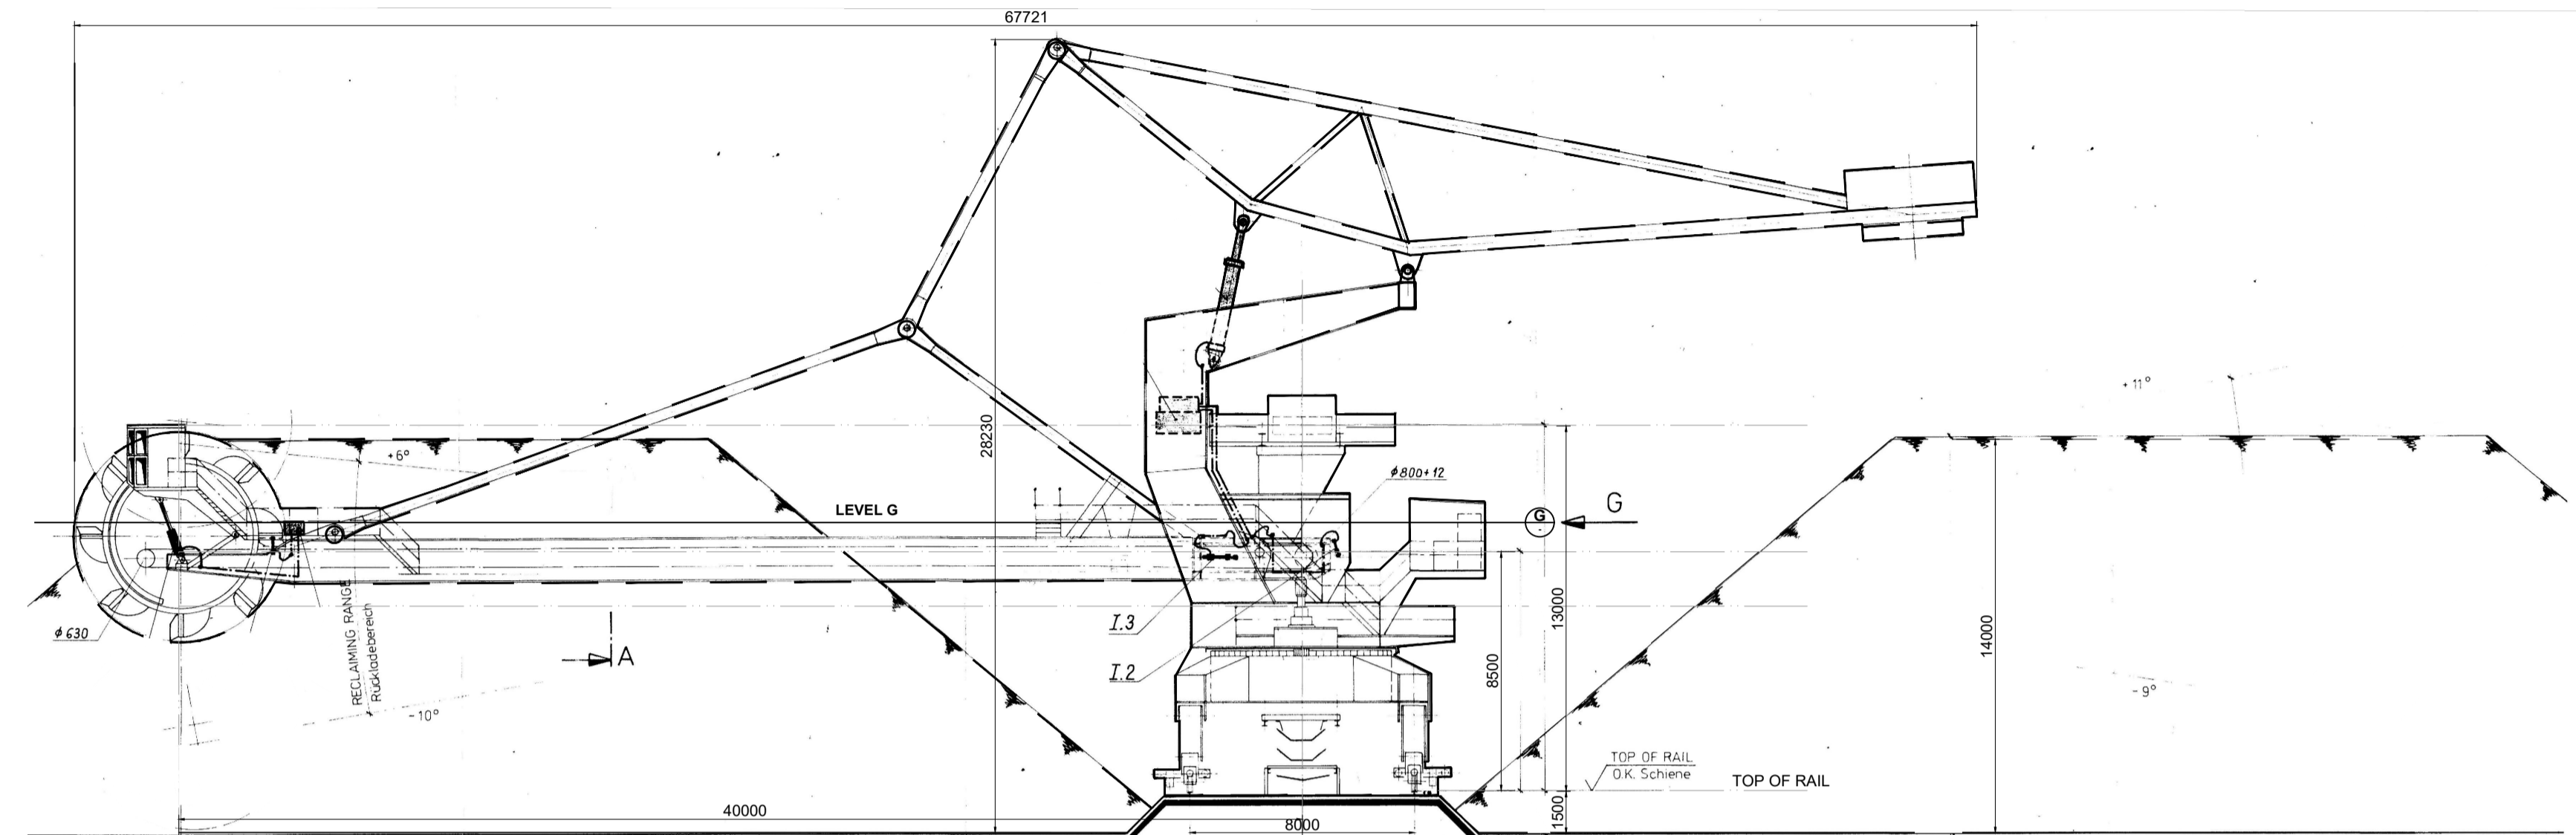

**ELEVATION**  
SCALE 1:100

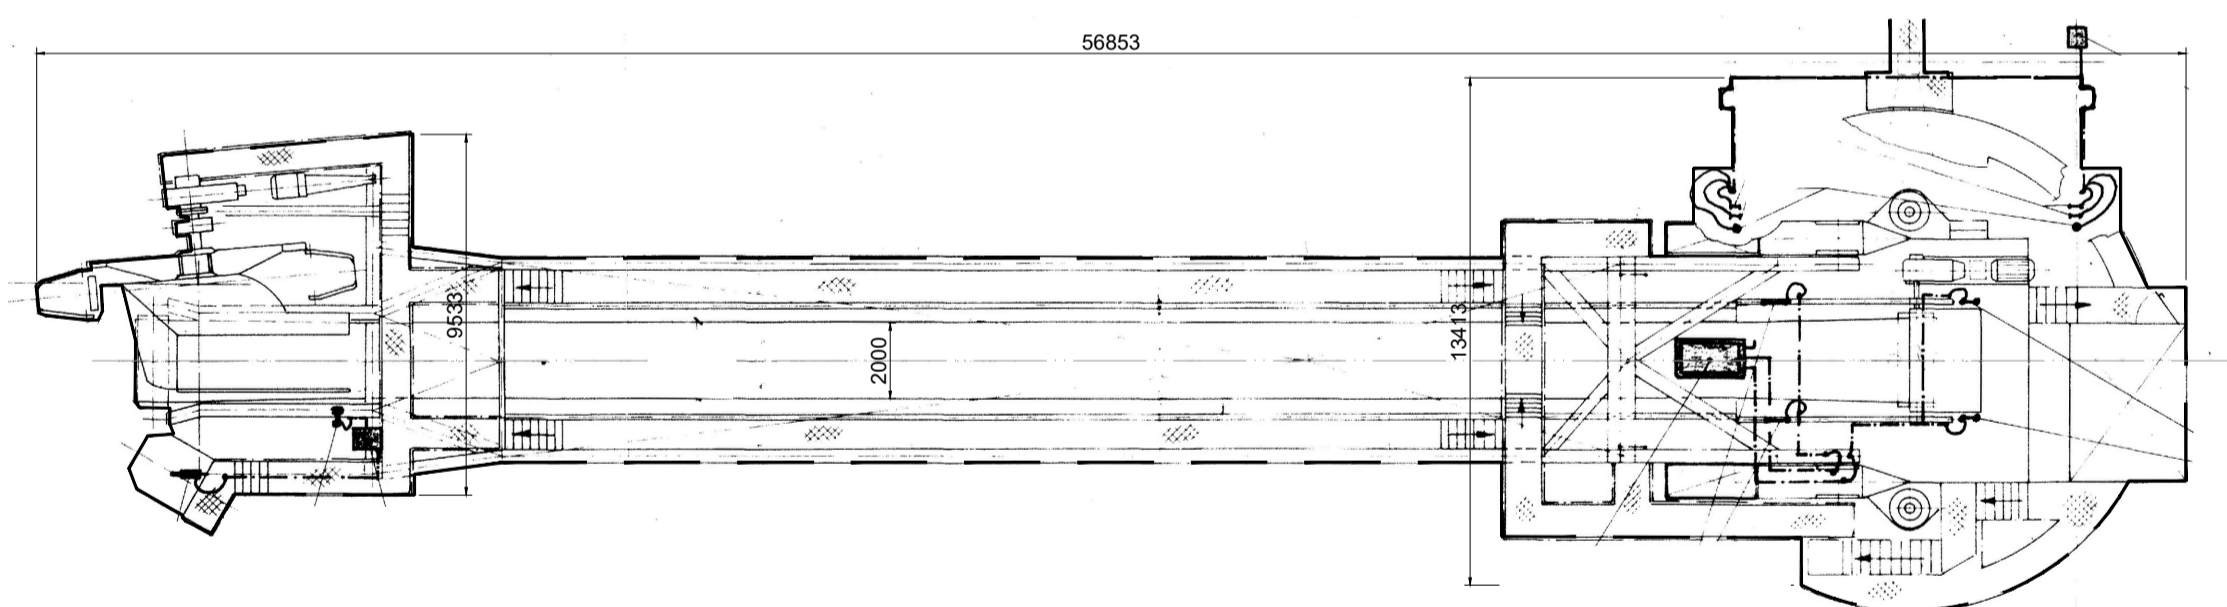


**PLAN @ LEVEL G**  
SCALE 1:100

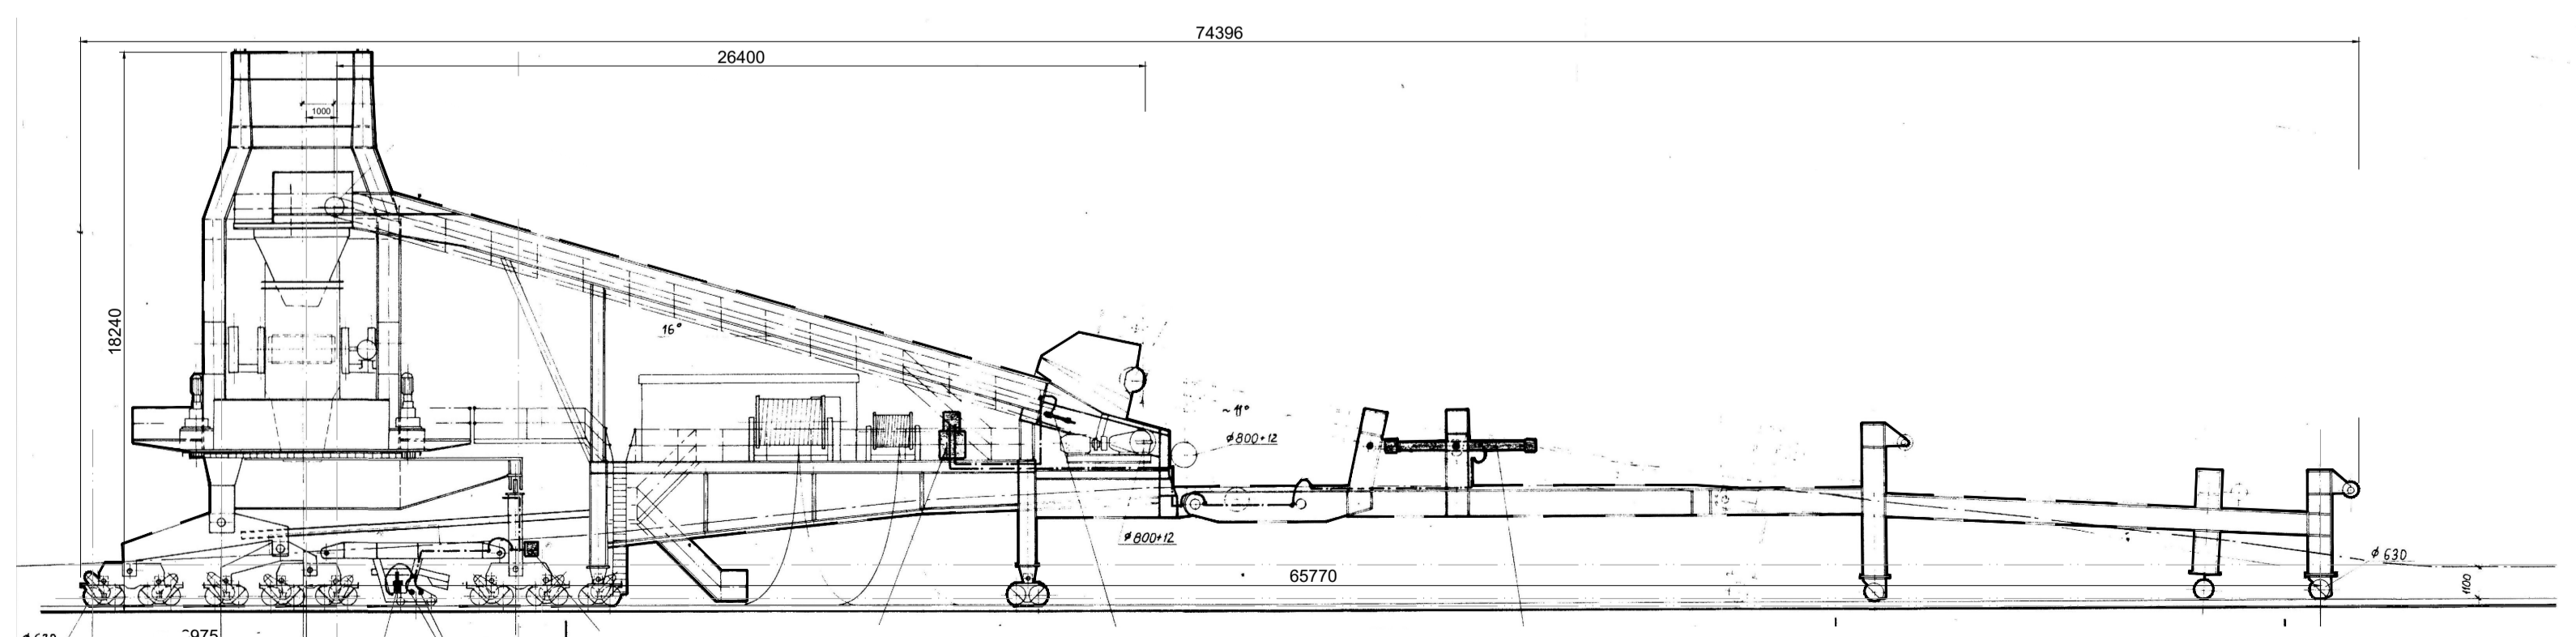

**ELEVATION - VIEW G**  
SCALE 1:100

**NOTES:**


1. DRAWING NOT TO BE SCALED. FIGURED DIMENSIONS ONLY TO BE USED.
2. ALL DIMENSIONS IN mm UNLESS NOTED OTHERWISE
3. ALL LEVELS TO ORDINANCE DATUM MALIN UNLESS NOTED OTHERWISE

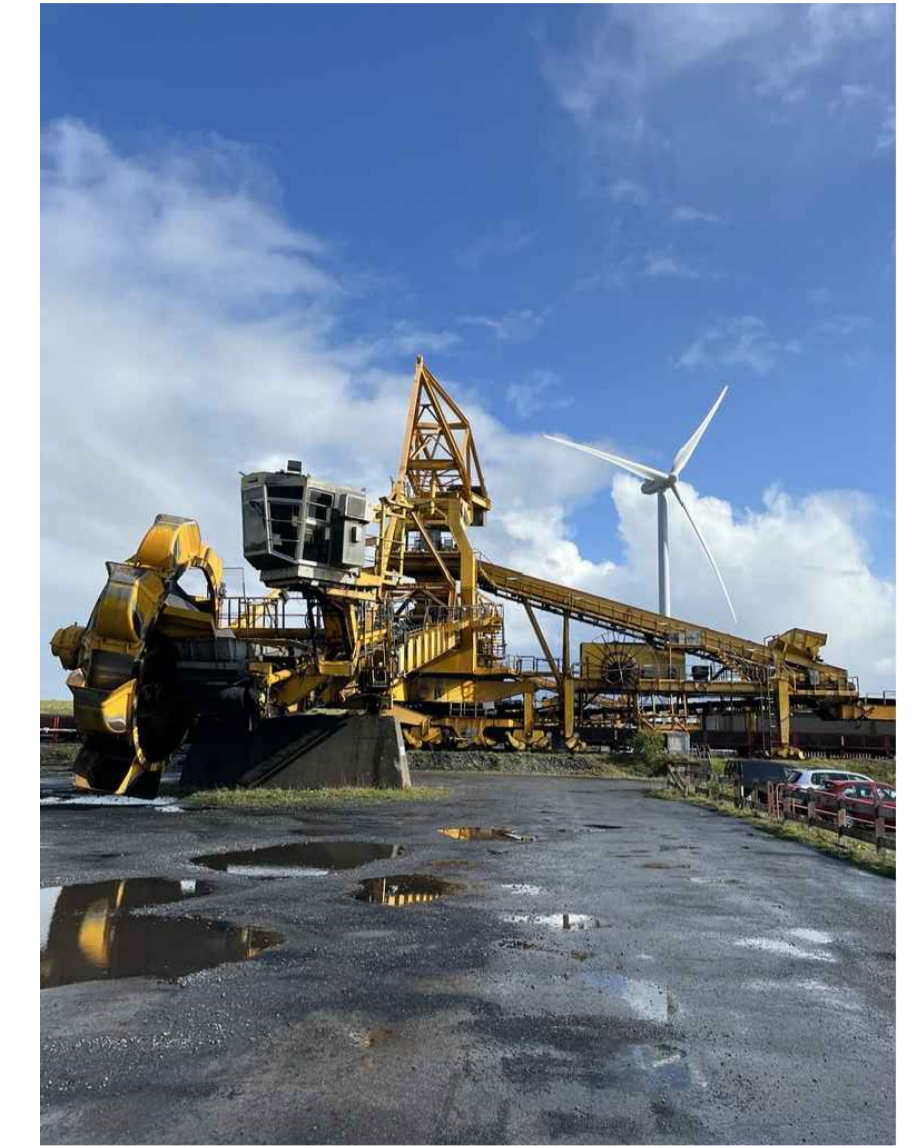

**PHOTO 1**



**PHOTO 2**

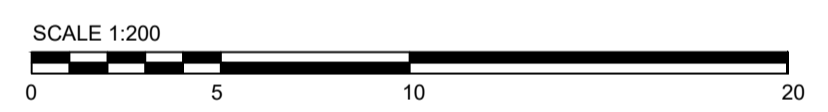


000	12.2023	ISSUED FOR PLANNING	AB	HG	ED	JH
REV	DATE	REVISION DESCRIPTION	DRN	PROD	VER	APP

COPYRIGHT © ESB  
ALL RIGHTS RESERVED. NO PART OF THIS WORK MAY BE MODIFIED, REPRODUCED OR COPIED IN ANY FORM OR BY ANY MEANS - GRAPHIC, ELECTRONIC OR MECHANICAL, INCLUDING PHOTOCOPIING, RECORDING, TAPING OR USED FOR ANY PURPOSE OTHER THAN ITS DESIGNATED PURPOSE, WITHOUT THE WRITTEN PERMISSION OF ESB.

PURPOSE OF ISSUE - PRELIMINARY UNLESS INDICATED  
 CLIENT APPROVAL  PLANNING  TENDER  CONSTRUCTION  AS-BUILT

CLIENT **ESB GENERATION & TRADING**

PROJECT **MONEYPOINT SECURITY OF SUPPLY PROJECT**

CONTRACT

DRAWING TITLE **EXISTING STACKER RECLAIMERS FOR DISMANTLING**

PRODUCTION UNIT **CIVIL, ENVIRONMENTAL & RENEWABLE ENGINEERING**



Engineering and Major Projects,  
 One Dublin Airport Central, Dublin Airport,  
 Cloughran, Co. Dublin, K67 XF72, Ireland.  
 Tel: +353 (0)1 703 8000 Web: www.esb.ie  
 Engineering and Major Projects is a division of ESB.

DRAWN	PRODUCED	VERIFIED	APPROVED	APPROVAL DATE
A. Buttur	H. Griffin	E. Dunphy	J. Haverty	Dec 2023
CLIENT REF	NO. OF SHTS	SIZE	SCALE	
	1	A1	1:200	

DRAWING NUMBER **QP-000017-65-D451-014-001-000**