

LEGEND:

	PLANNING APPLICATION BOUNDARY
	PROPOSED STRUCTURES/DEVELOPMENT
	PROPOSED ACCESS ROAD


- NOTES:**
1. CO-ORDINATES TO ITM GRID.
 2. LEVELS TO MALIN HEAD DATUM.
 3. ALL DIMENSIONS ARE IN METERS. NO DIMENSIONS SHALL BE SCALED FROM THE DRAWINGS.
 4. TYPICAL ROAD SECTION SUBJECT TO DETAIL DESIGN.
 5. ALL MATERIAL TO BE PLACED AND COMPACTED IN ACCORDANCE WITH T.I.I. SPECIFICATION FOR ROAD WORKS.
 6. ALL NEW ROADWAYS PROPOSED FOR PROJECT CAPTURED IN THIS AREA OF THE DEVELOPMENT
 7. WHERE WEAK AREAS OF SUB GRADE EXIST, INCREASED CONSTRUCTION THICKNESS TO BE PROVIDED.

SCALE 1:500
 0 10 20 50
 O.S.I. 1:5000 VECTORS TILE NUMBERS 4789 & 4790 ARE SHOWN ON THIS DRAWING
 TAILTE ÉIREANN LICENCE NO. EN 0023719-24
 © TAILTE ÉIREANN/GOVERNMENT OF IRELAND

000	12.2023	ISSUED FOR PLANNING	AB	HG	ED	JH
REV	DATE	REVISION DESCRIPTION	DRN	PROD	VER	APP

* CLASS 6F2 CAPPING MINIMUM THICKNESS FOR DIFFERENT SUBGRADES

CBR	THICKNESS (mm)
<2%	450mm - USE GEOTEXTILE MEMBRANE
2-5%	300mm
5-15%	150mm
>15%	NO CAPPING

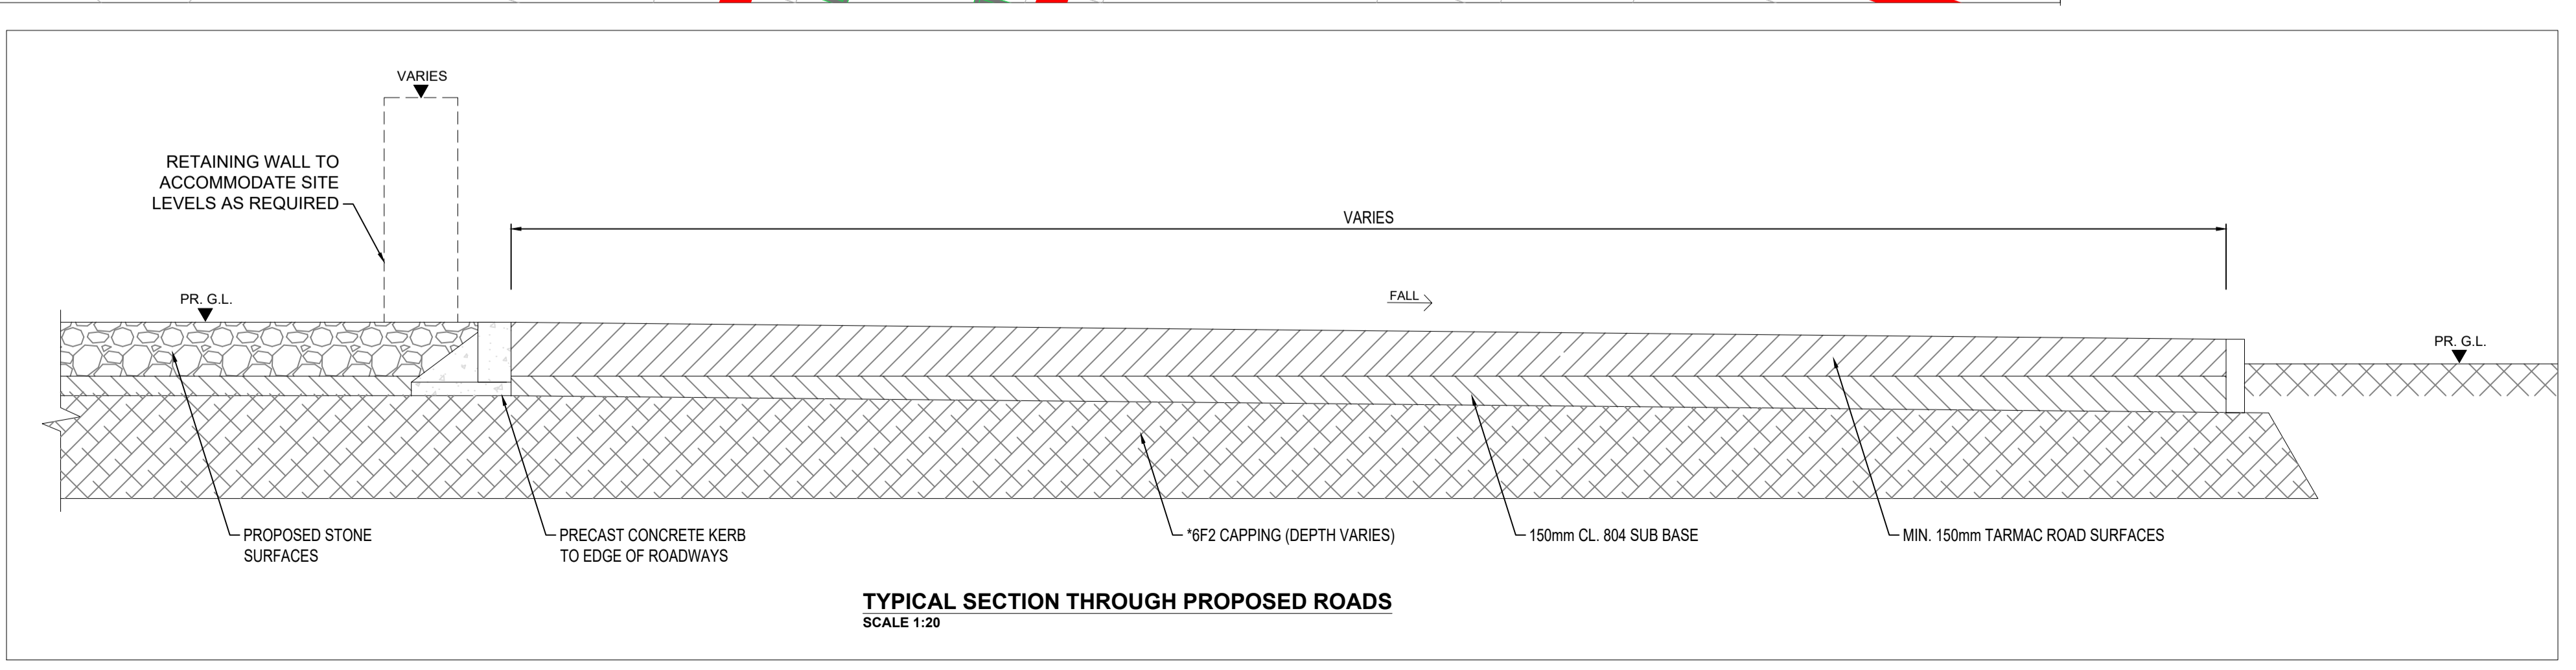

COPYRIGHT © ESB
 ALL RIGHTS RESERVED. NO PART OF THIS WORK MAY BE MODIFIED, REPRODUCED OR COPIED IN ANY FORM OR BY ANY MEANS - GRAPHIC, ELECTRONIC OR MECHANICAL, INCLUDING PHOTOCOPIING, RECORDING, TAPING OR USED FOR ANY PURPOSE OTHER THAN ITS DESIGNATED PURPOSE, WITHOUT THE WRITTEN PERMISSION OF ESB.

PURPOSE OF ISSUE - PRELIMINARY UNLESS INDICATED

CLIENT APPROVAL PLANNING TENDER CONSTRUCTION AS-BUILT

CLIENT: ESB GENERATION & TRADING

PROJECT: MONEYPPOINT SECURITY OF SUPPLY PROJECT

CONTRACT:

DRAWING TITLE: PROPOSED ROAD LAYOUT AND SECTION

PRODUCTION UNIT: CIVIL, ENVIRONMENTAL & RENEWABLE ENGINEERING

Energy for generations
 Engineering and Major Projects,
 One Dublin Airport Central, Dublin Airport,
 Cloughran, Co. Dublin, K67 XF72, Ireland.
 Tel: +353 (0)1 703 8000 Web: www.esb.ie
 Engineering and Major Projects is a division of ESB.

DRAWN	PRODUCED	VERIFIED	APPROVED	APPROVAL DATE
A. Buttur	H. Griffin	E. Durphy	J. Havery	Dec 2023
CLIENT REF	NO. OF SHEETS	SIZE	SCALE	
	1	A1	1:500	

DRAWING NUMBER: QP-000017-65-D451-017-001-000